


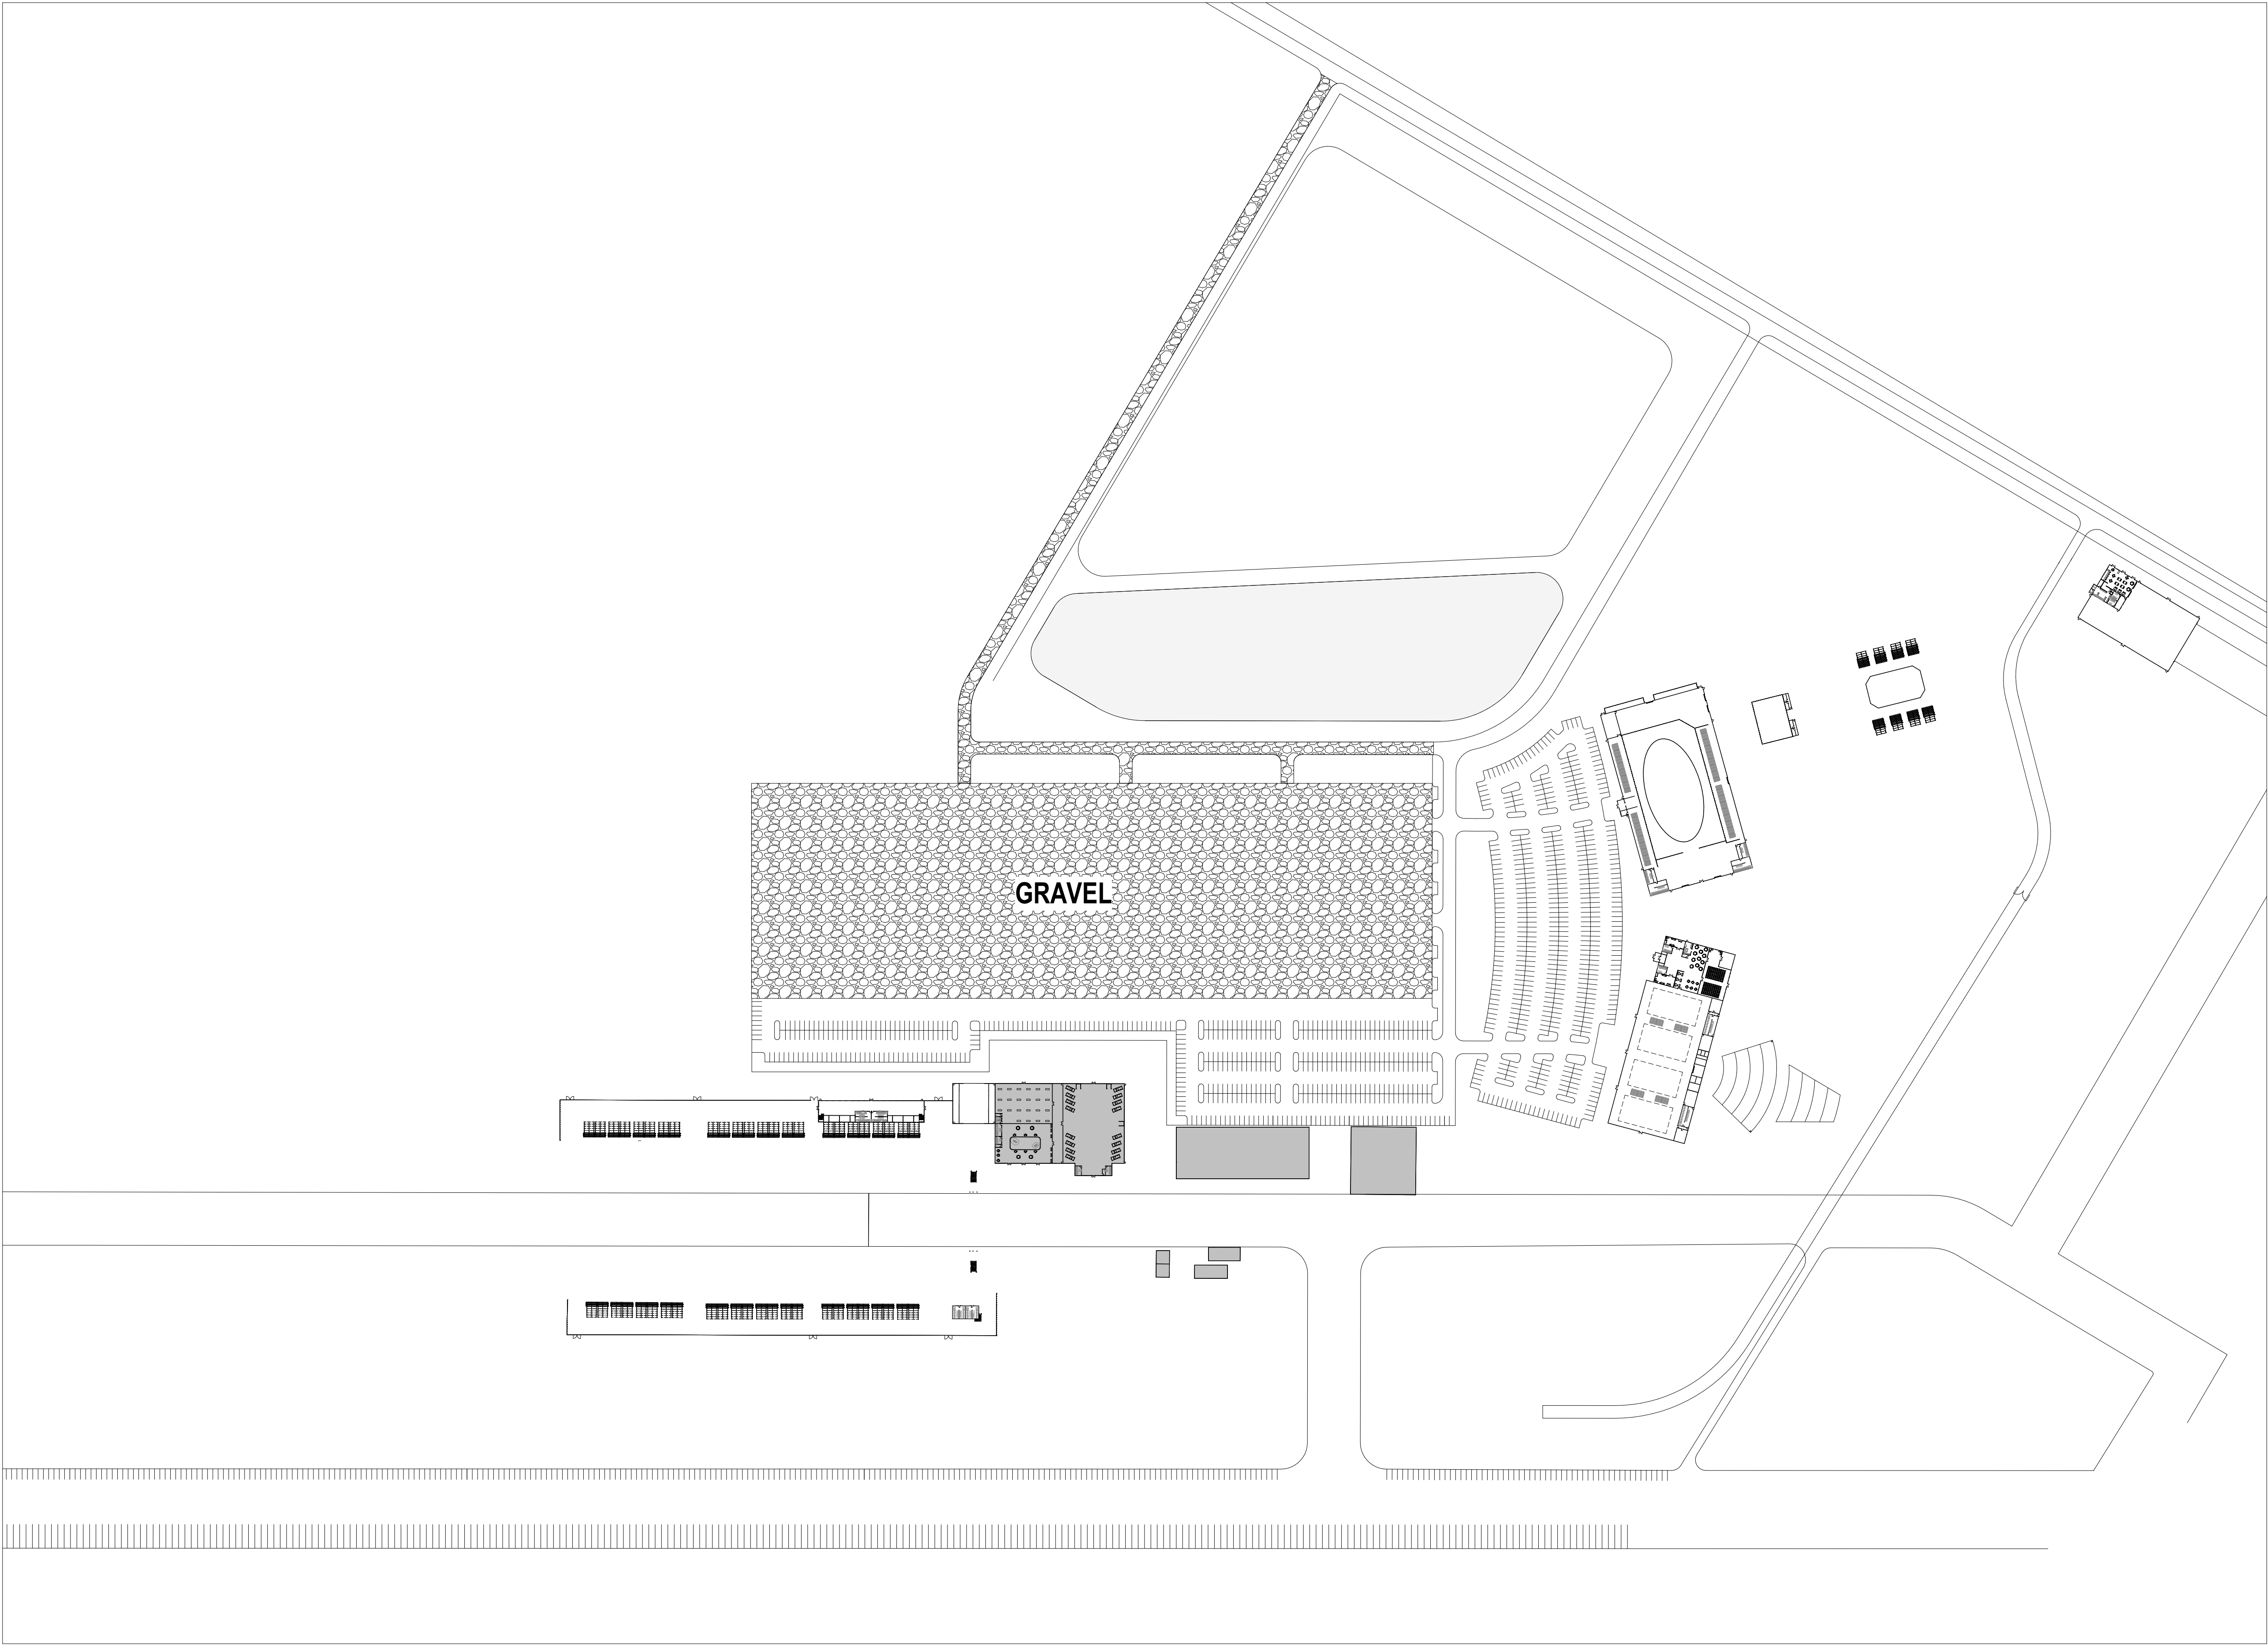
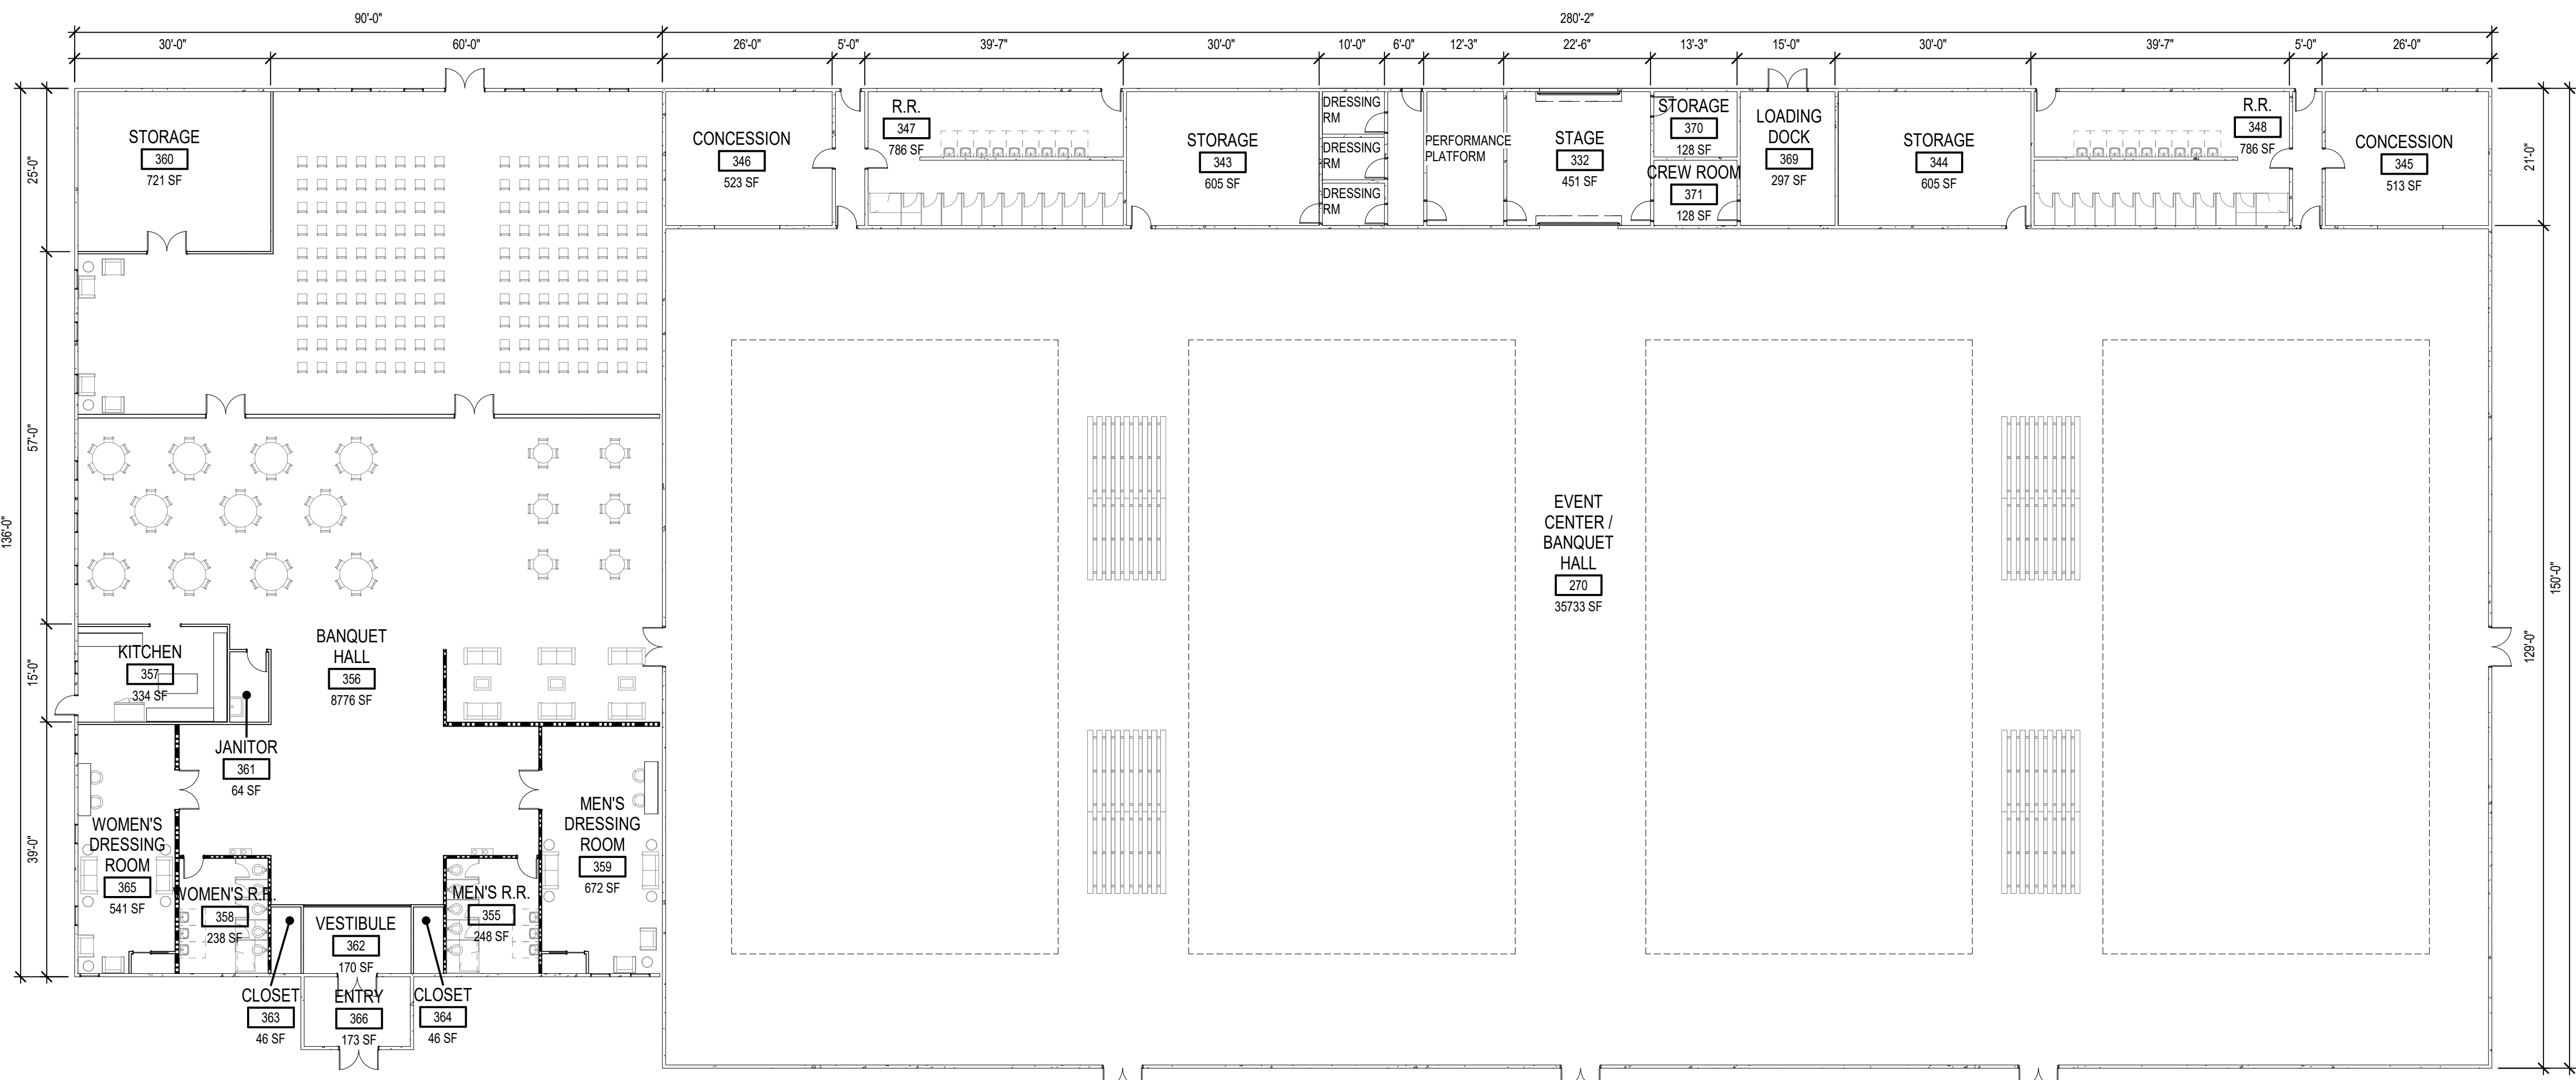
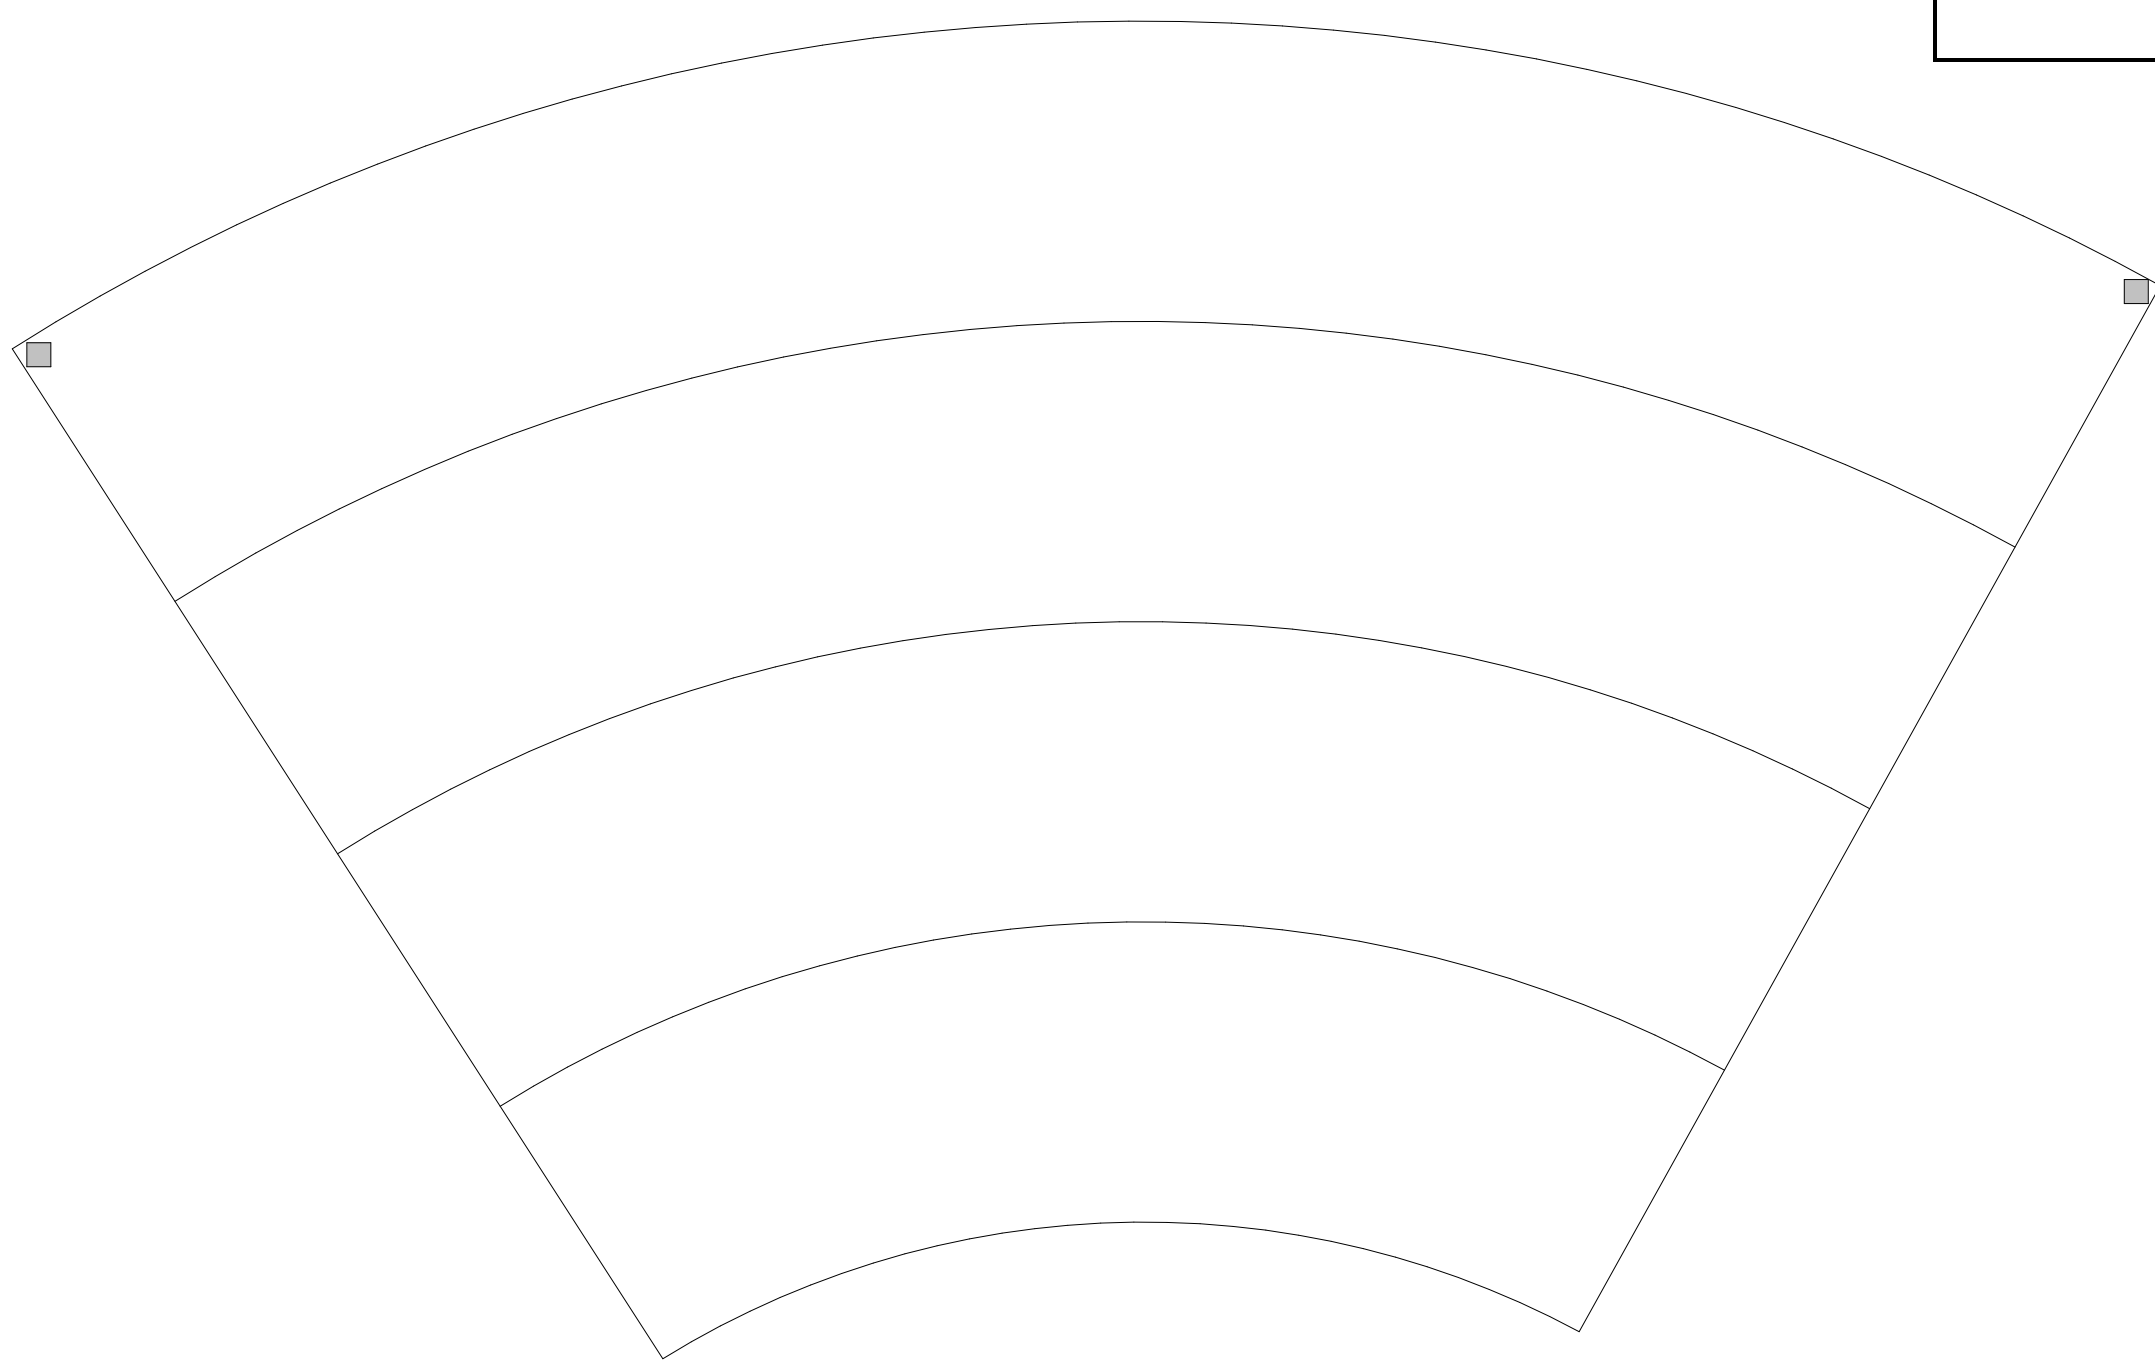
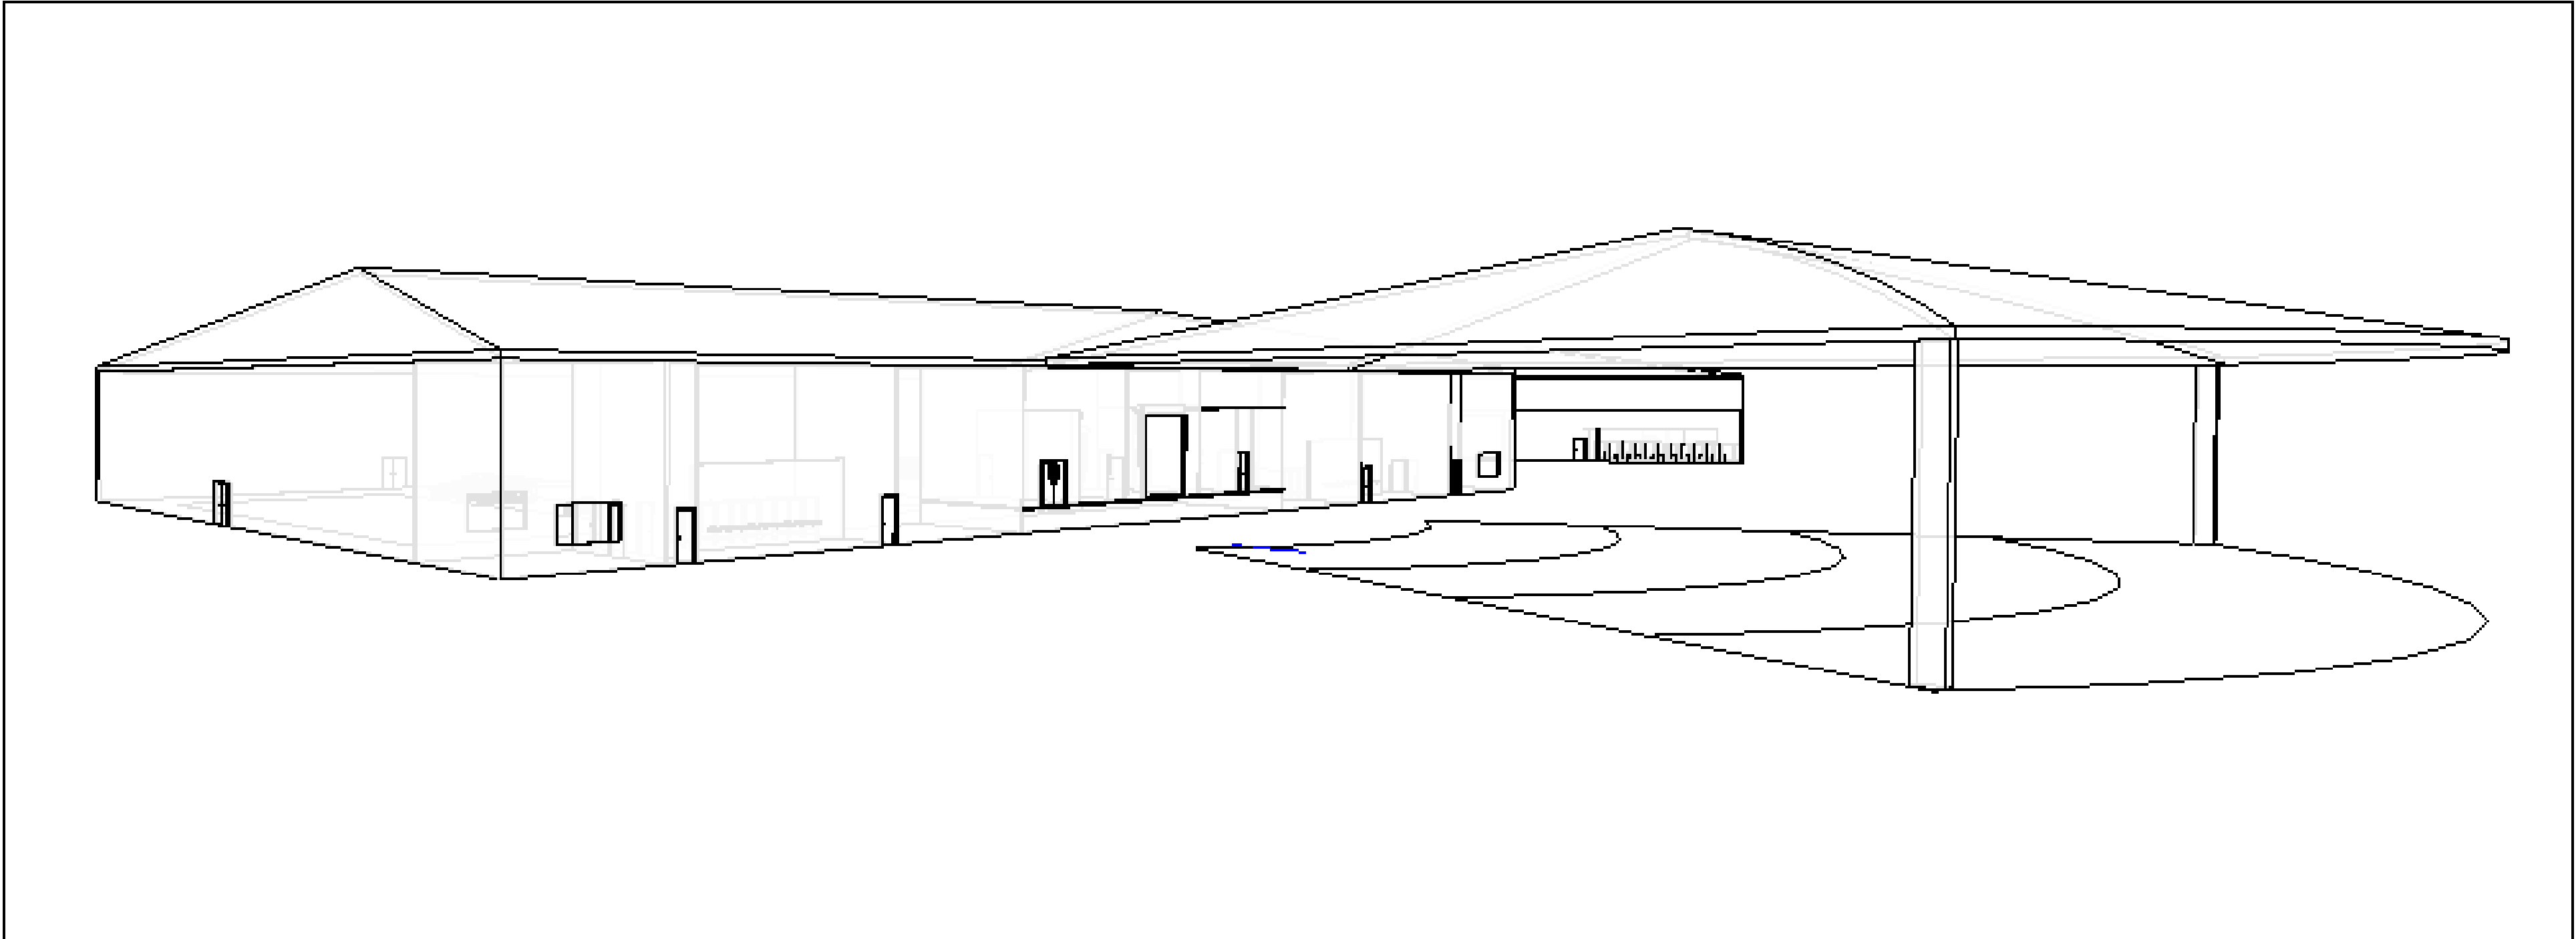


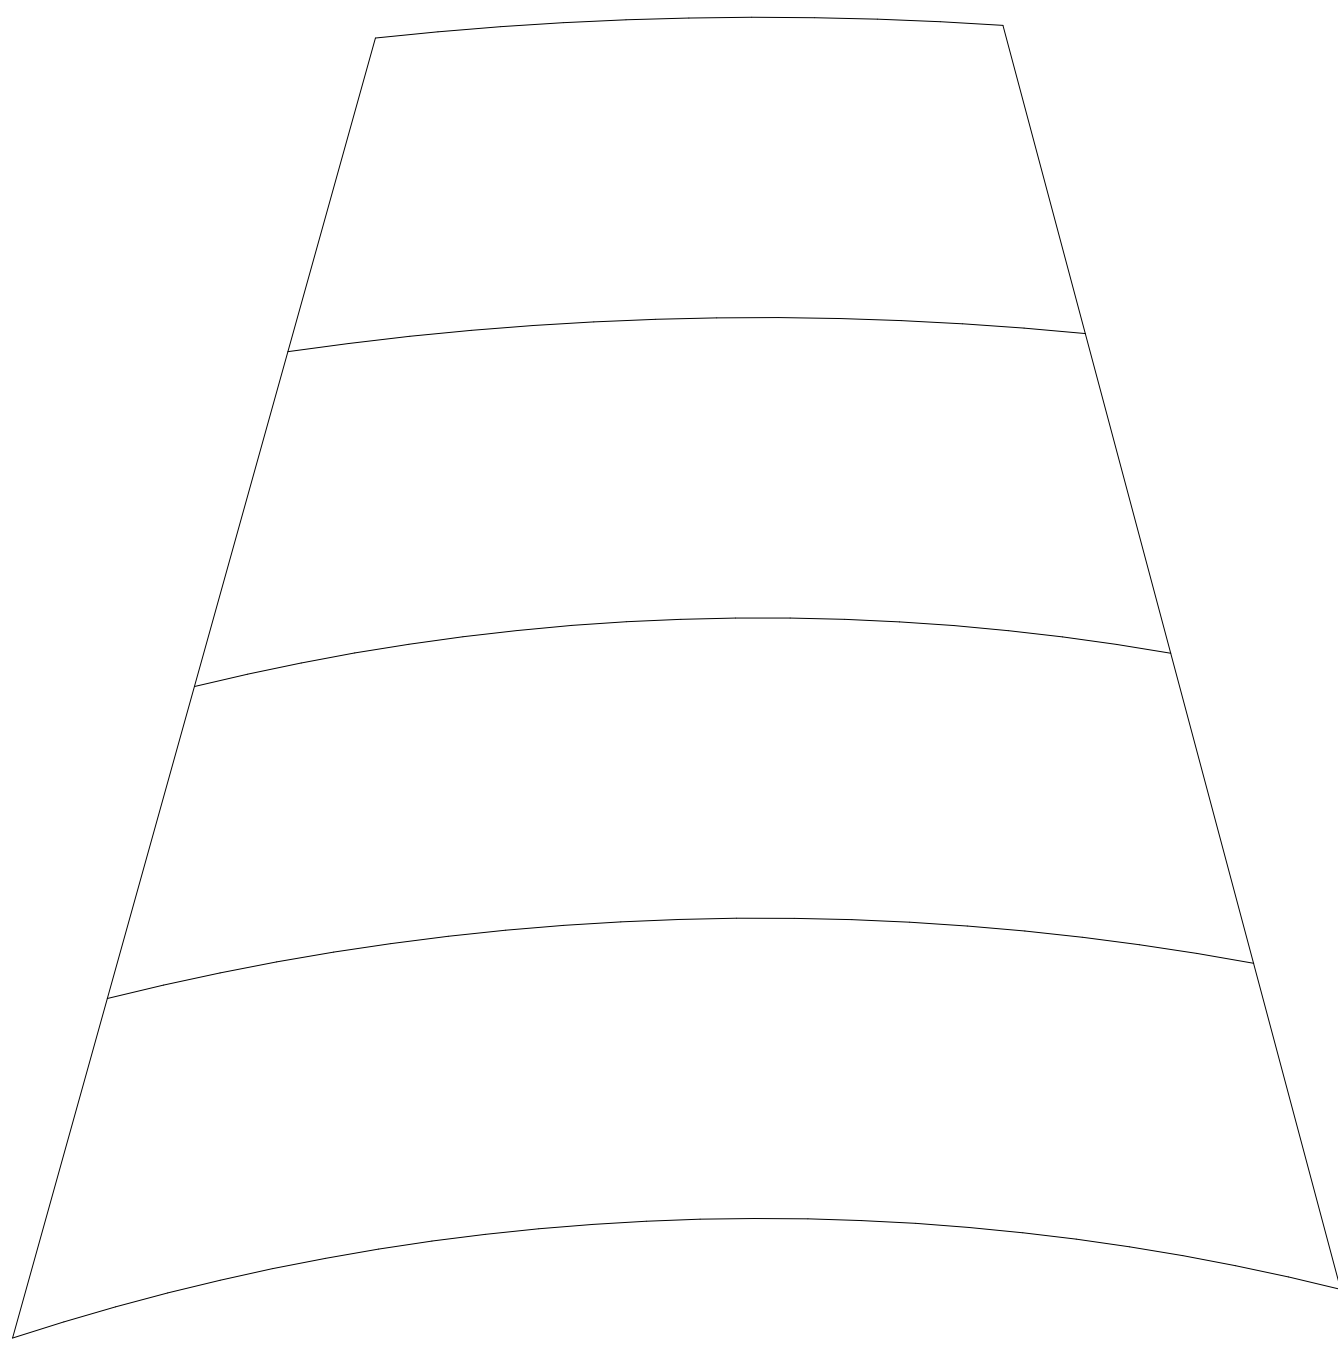

GREAT BEND, KS - SITE PLAN

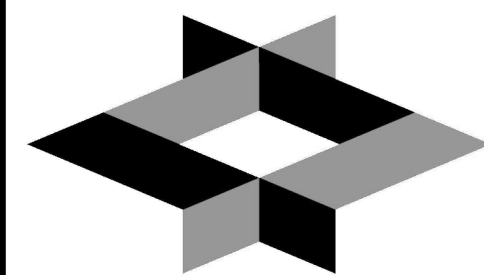

KEYPLAN



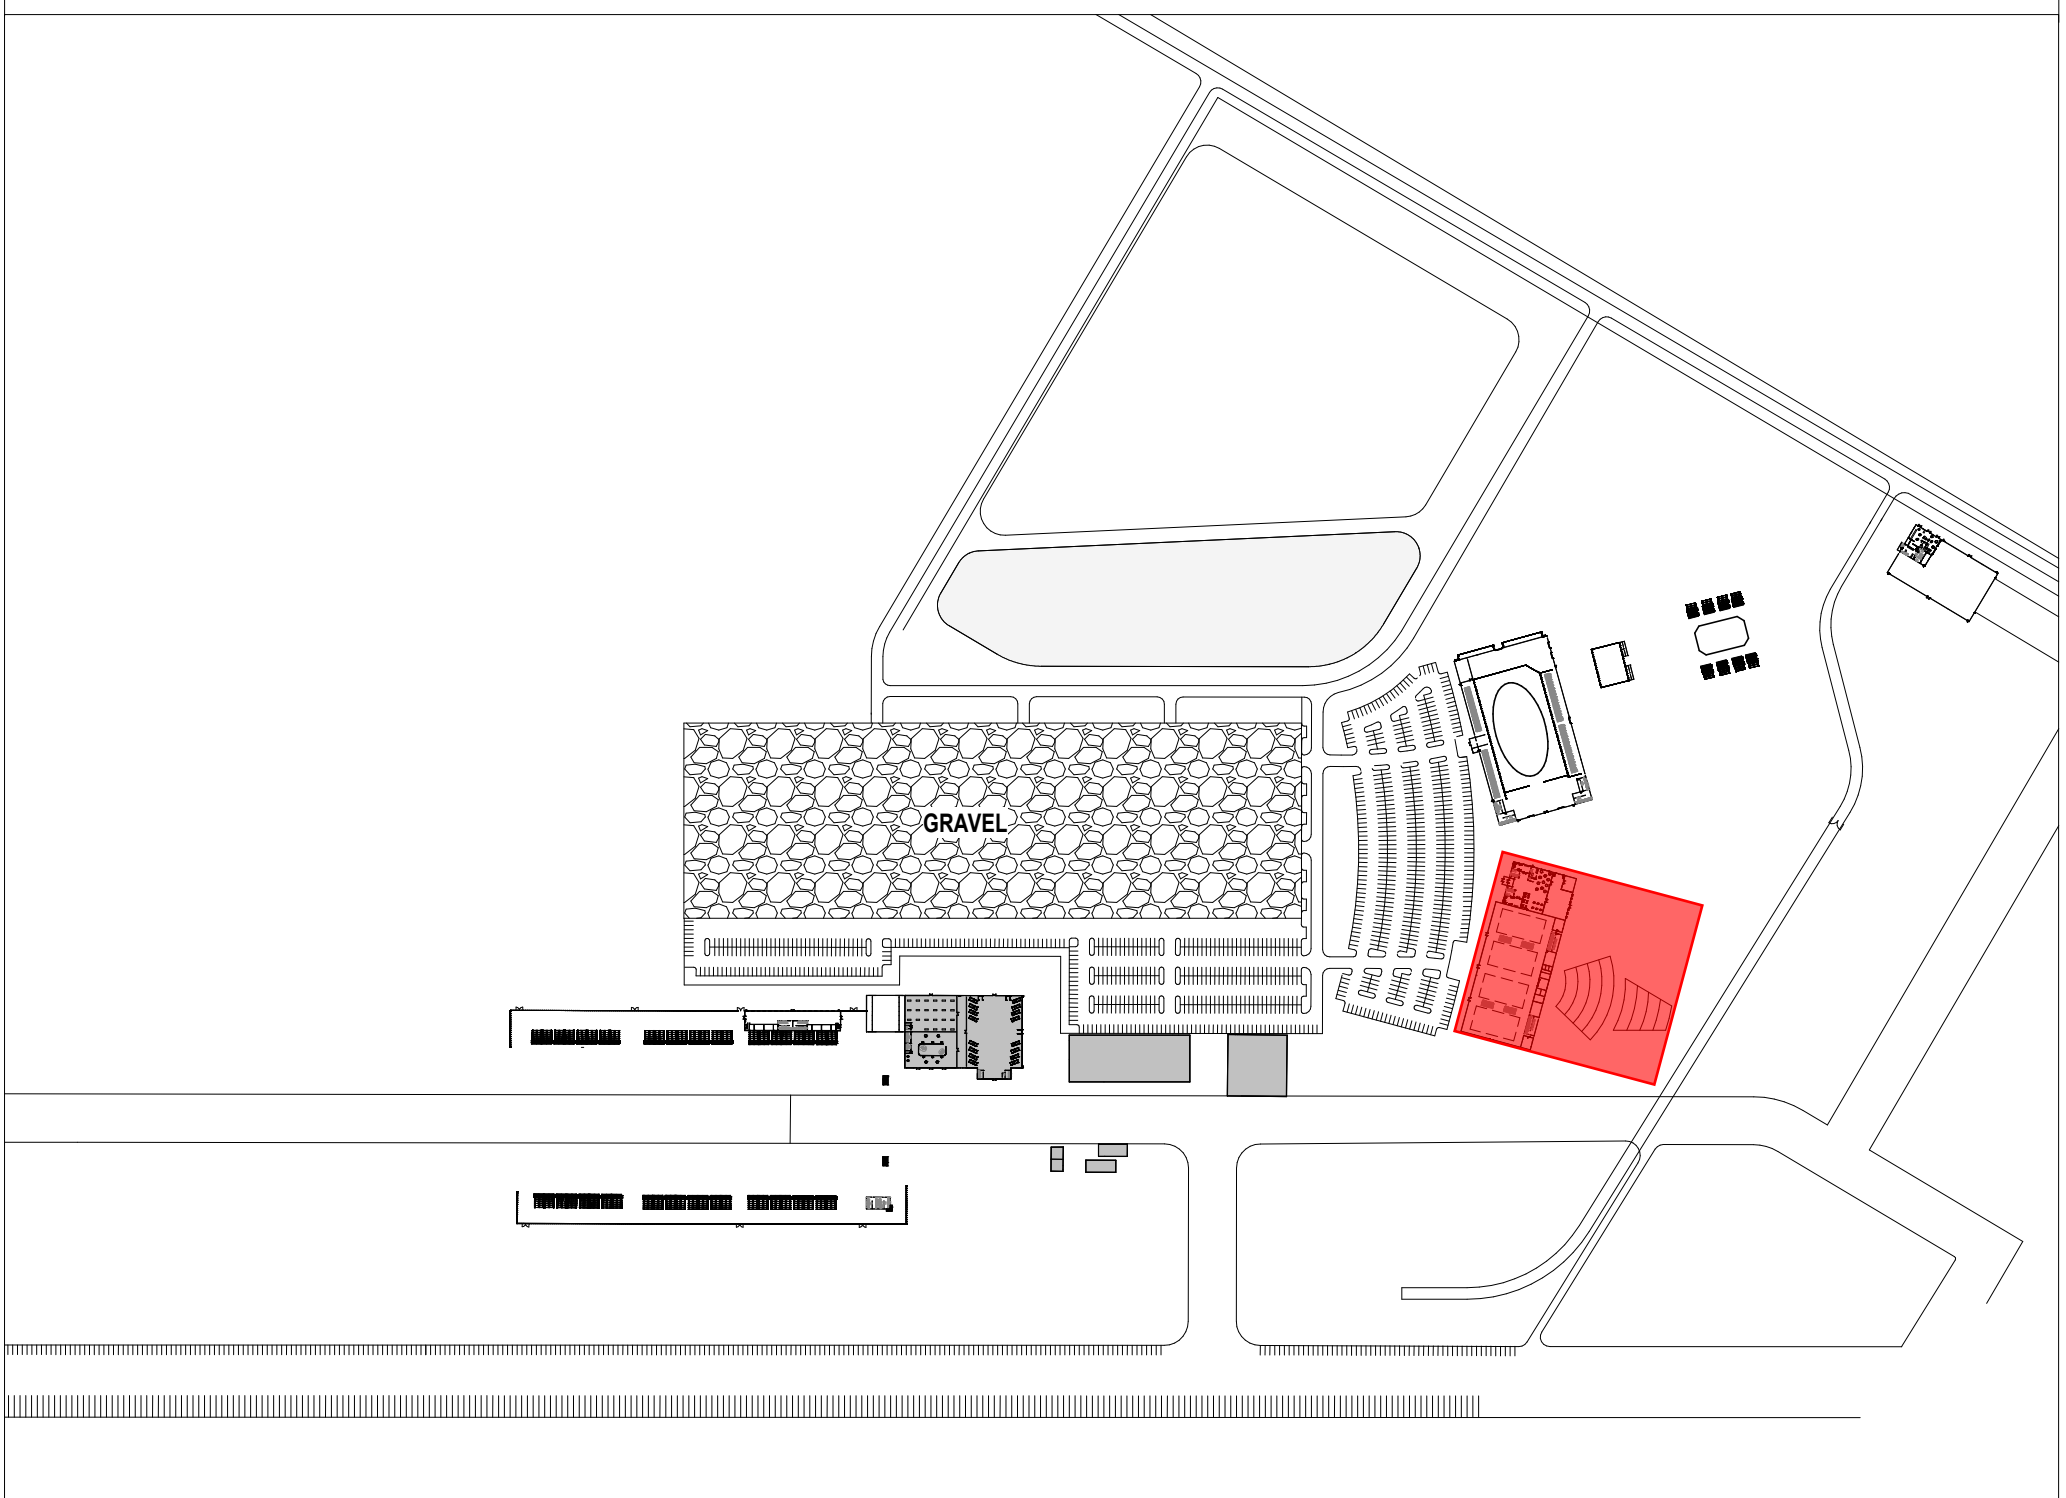


GLMV Architecture


GREAT BEND, KS - BANQUET HALL, EVENT CENTER & AMPHITHEATER - PLAN_C

FILE PATH: C:\Users\sheena.colcher\Documents\SRCA DRAGSTRIP CONCEPT - PLAN C_Sheena.Colcher_TESSERE.rvt

PLOT DATE: 3/8/2024 9:29:22 AM

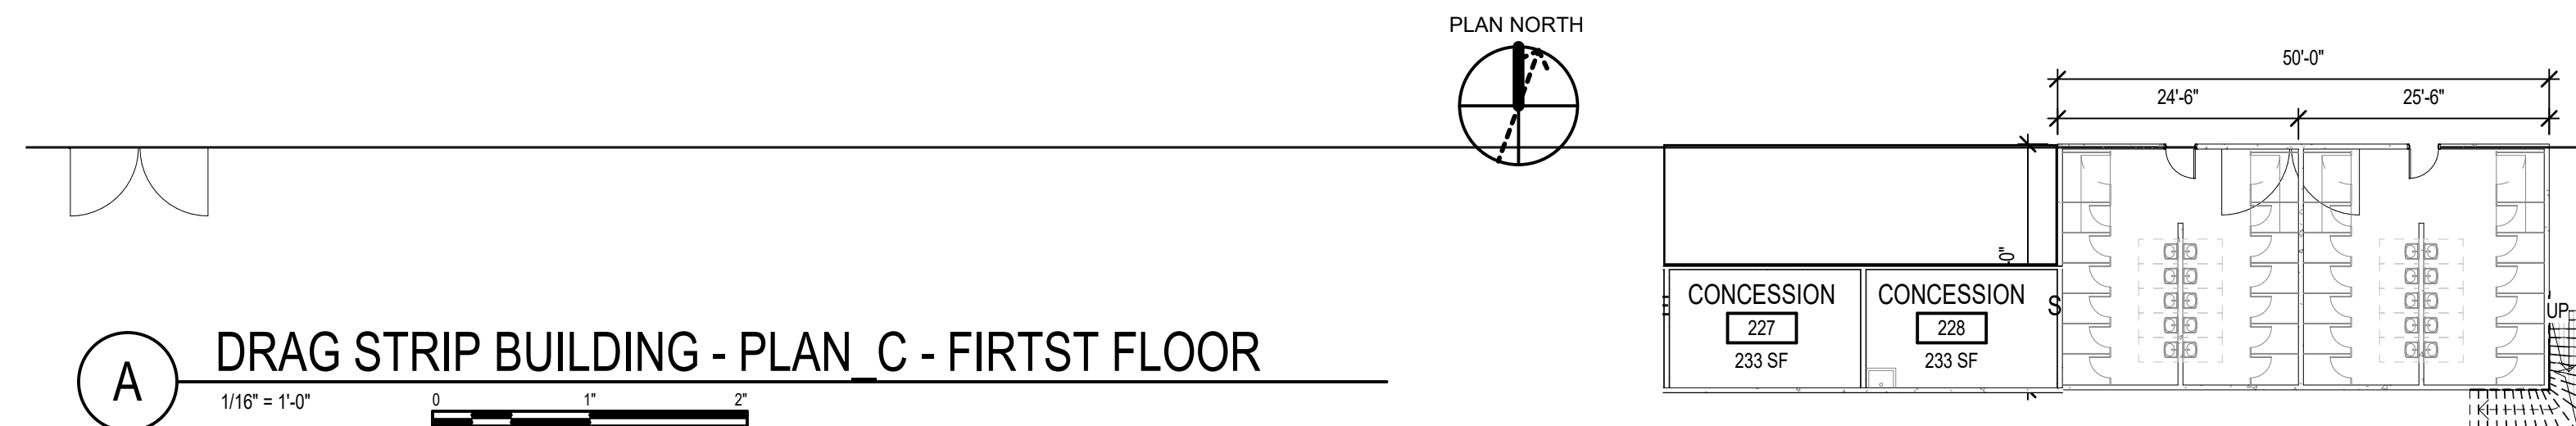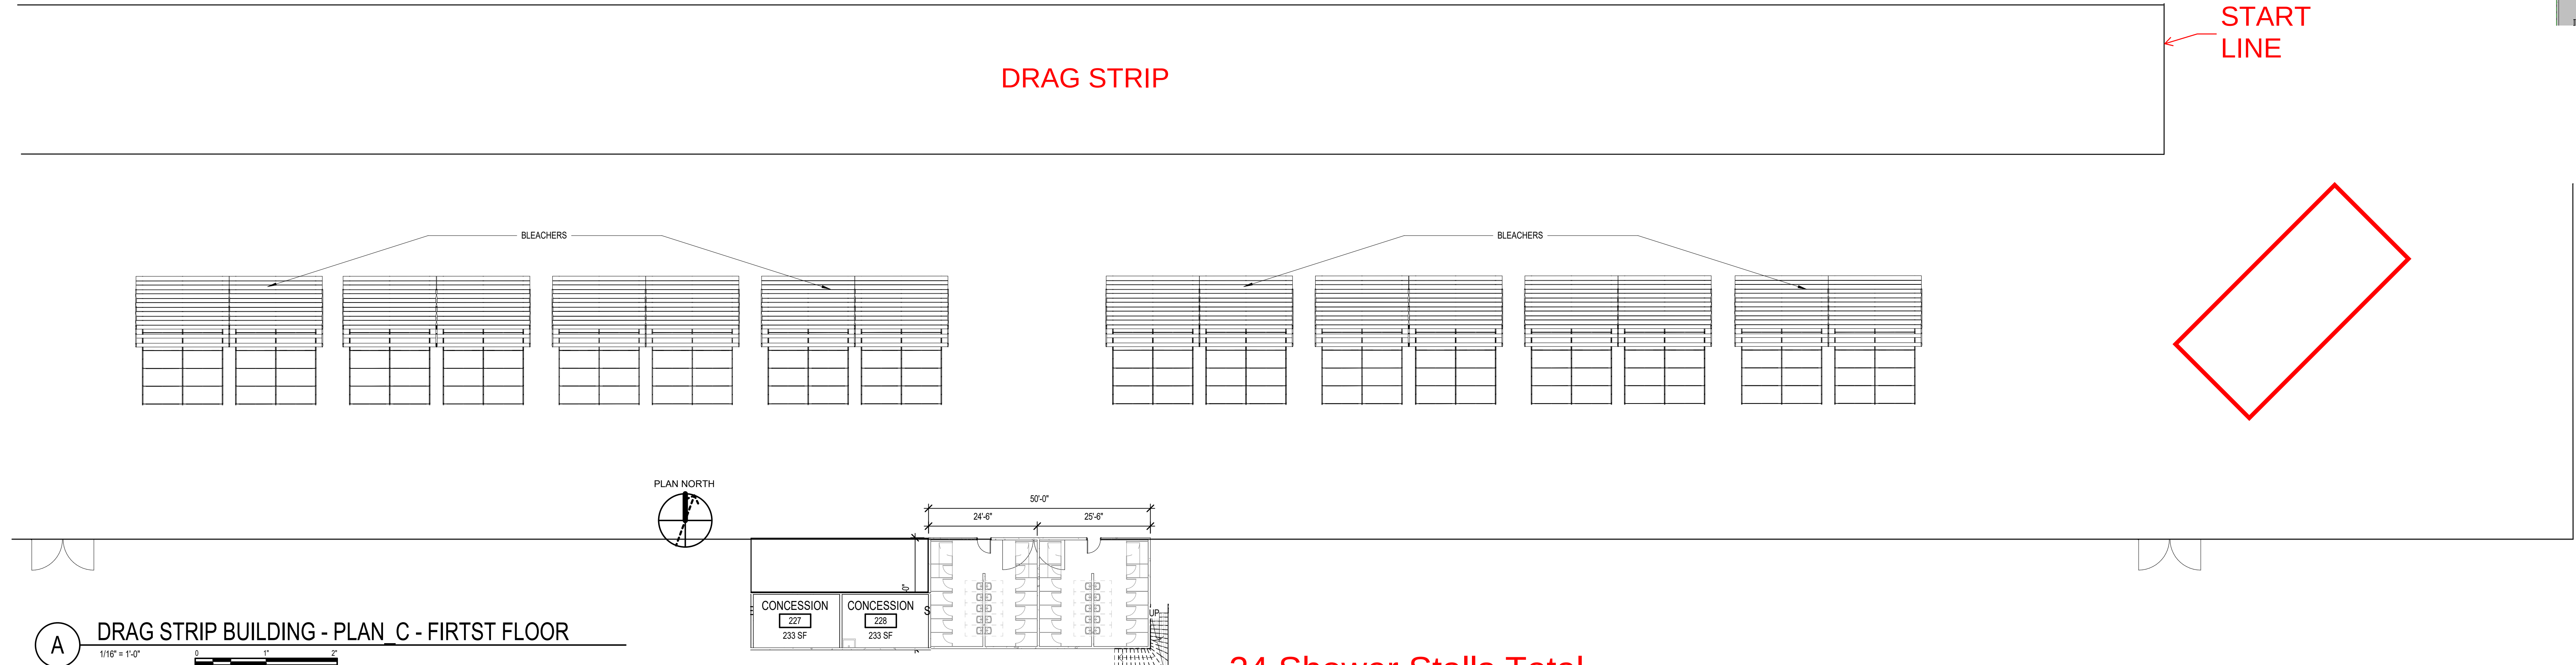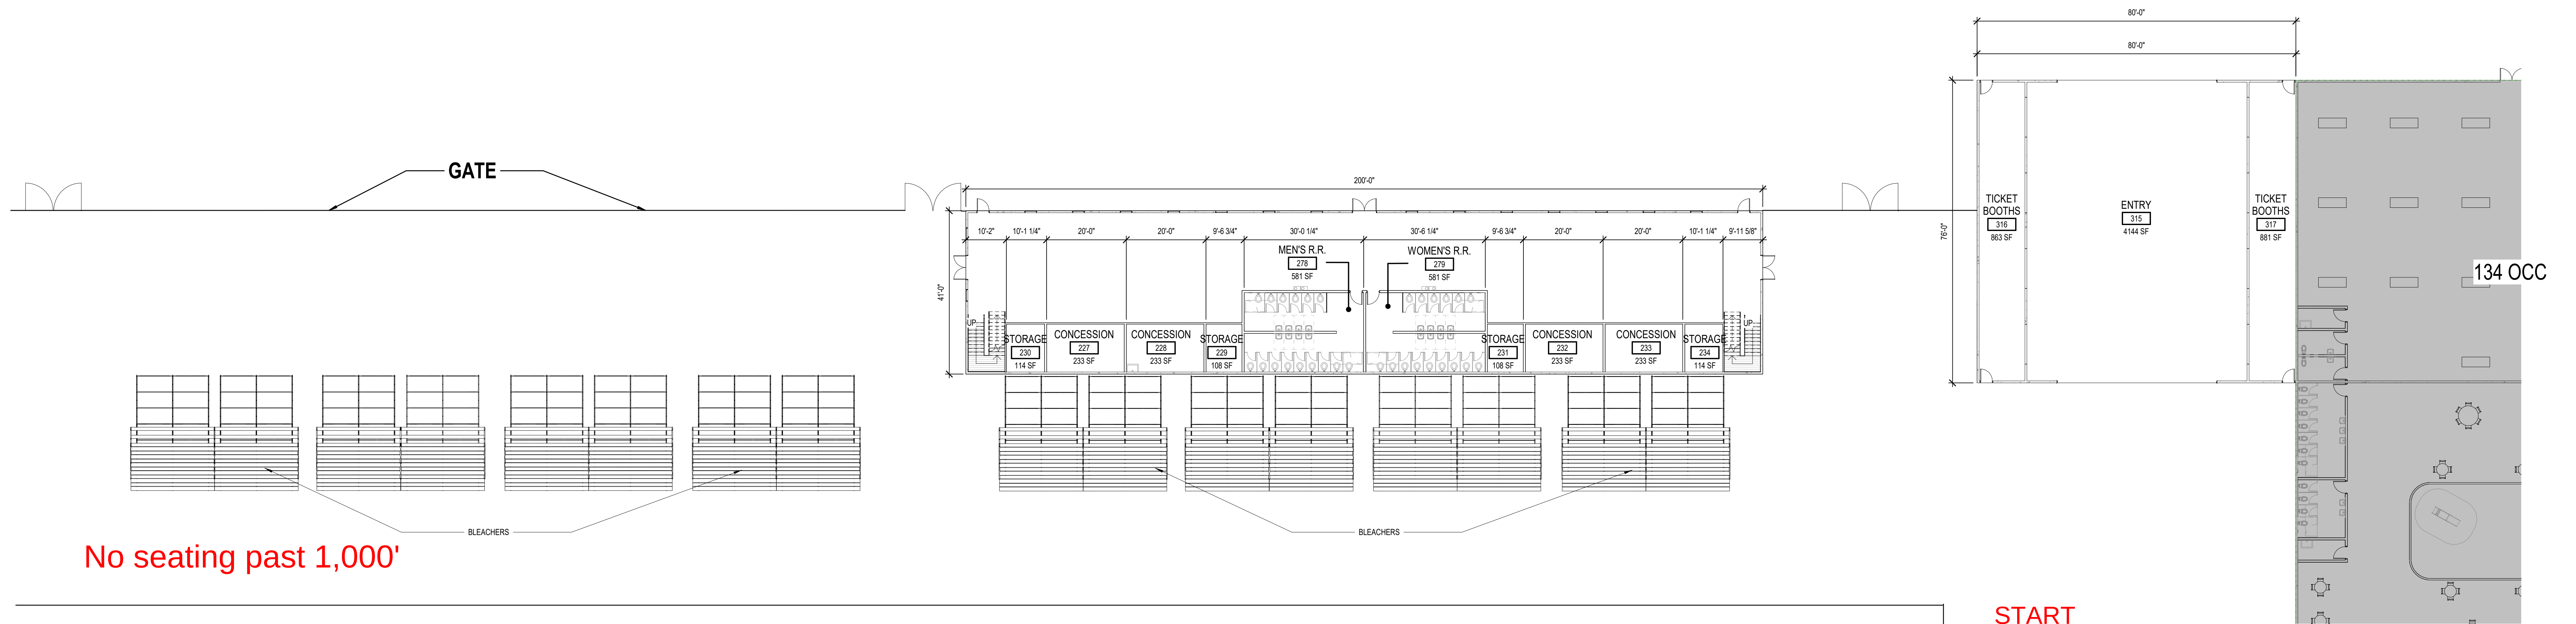


A DRAG STRIP BUILDING - PLAN_C - FIRST FLOOR
1/16" = 1'-0"

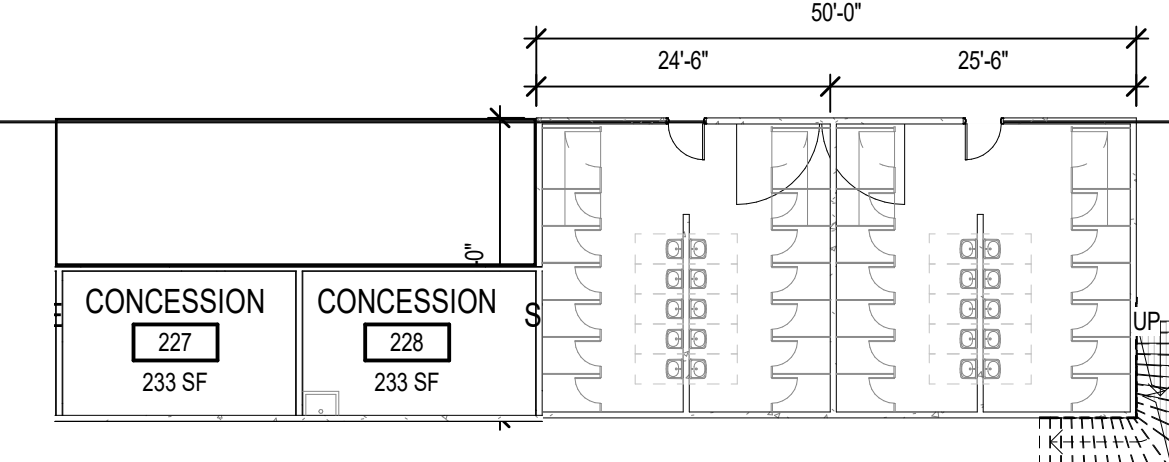





Bath/Shower House +
Restrooms

24 Shower Stalls Total
12 Men/12 Women

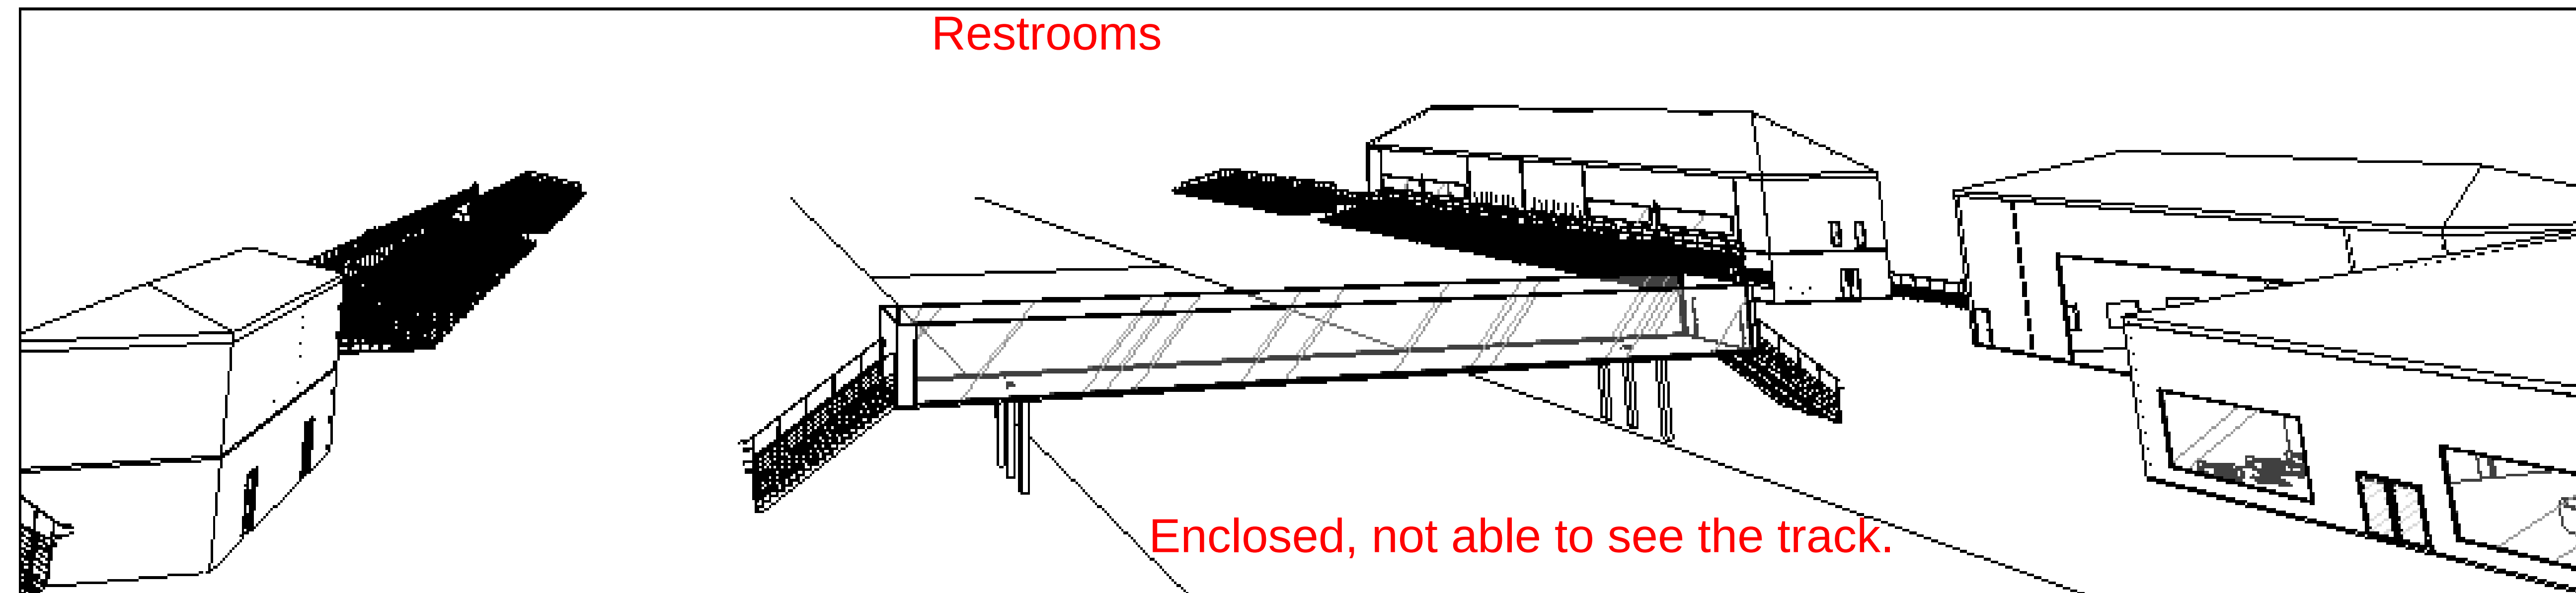




KEYPLAN

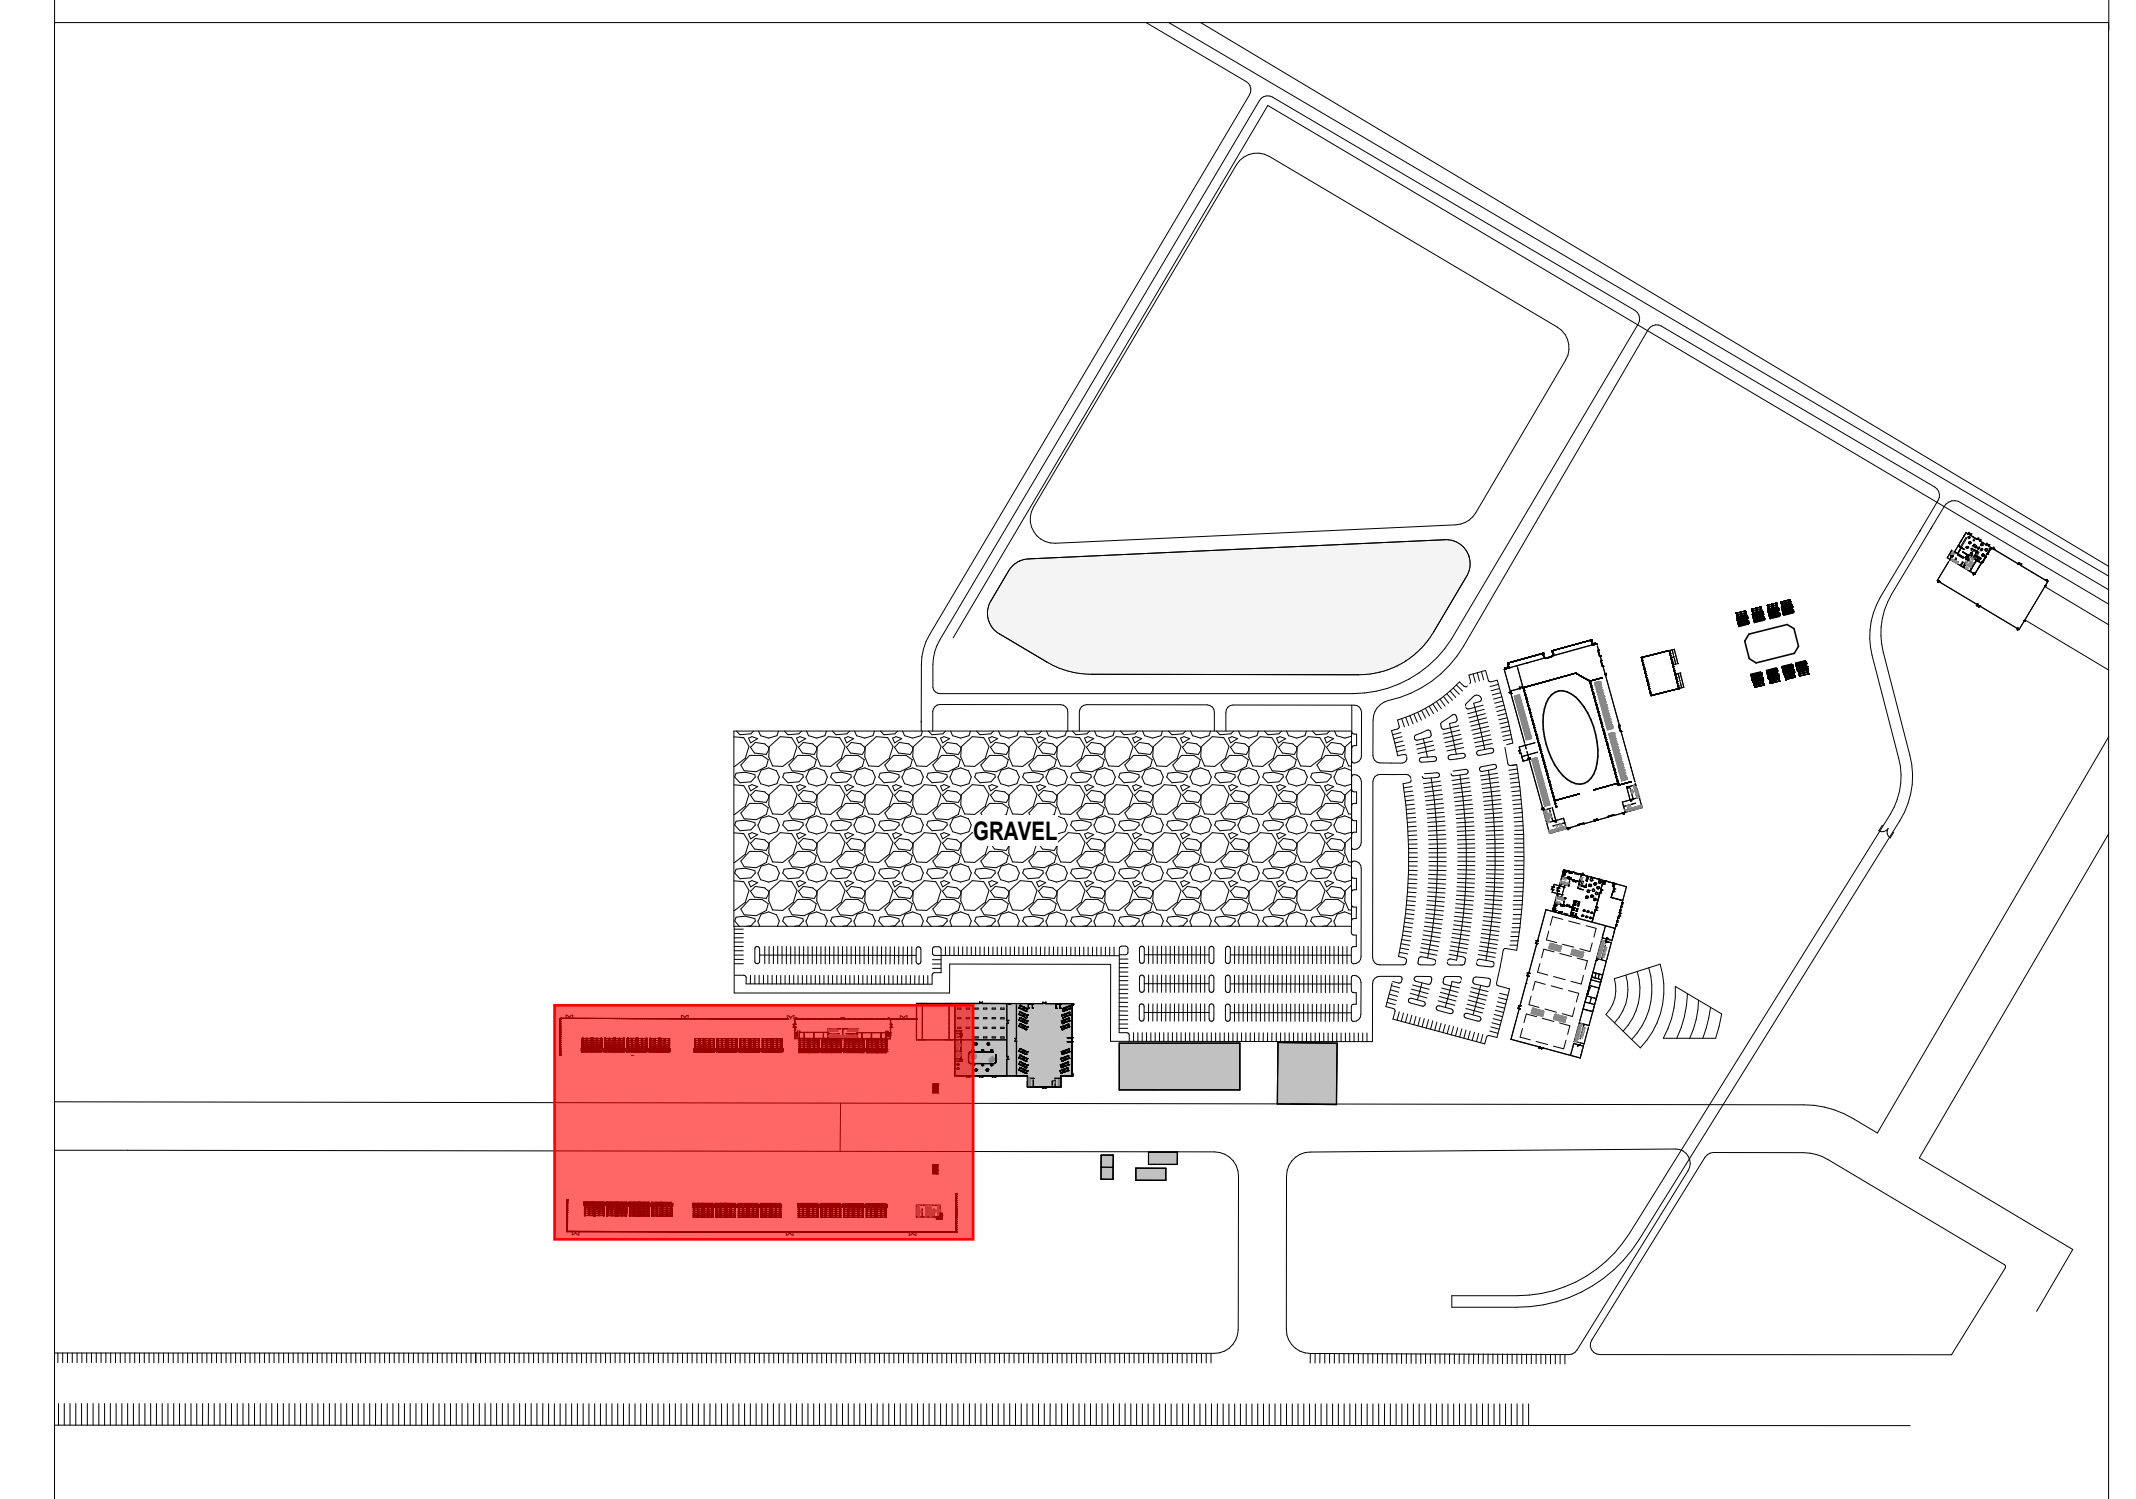

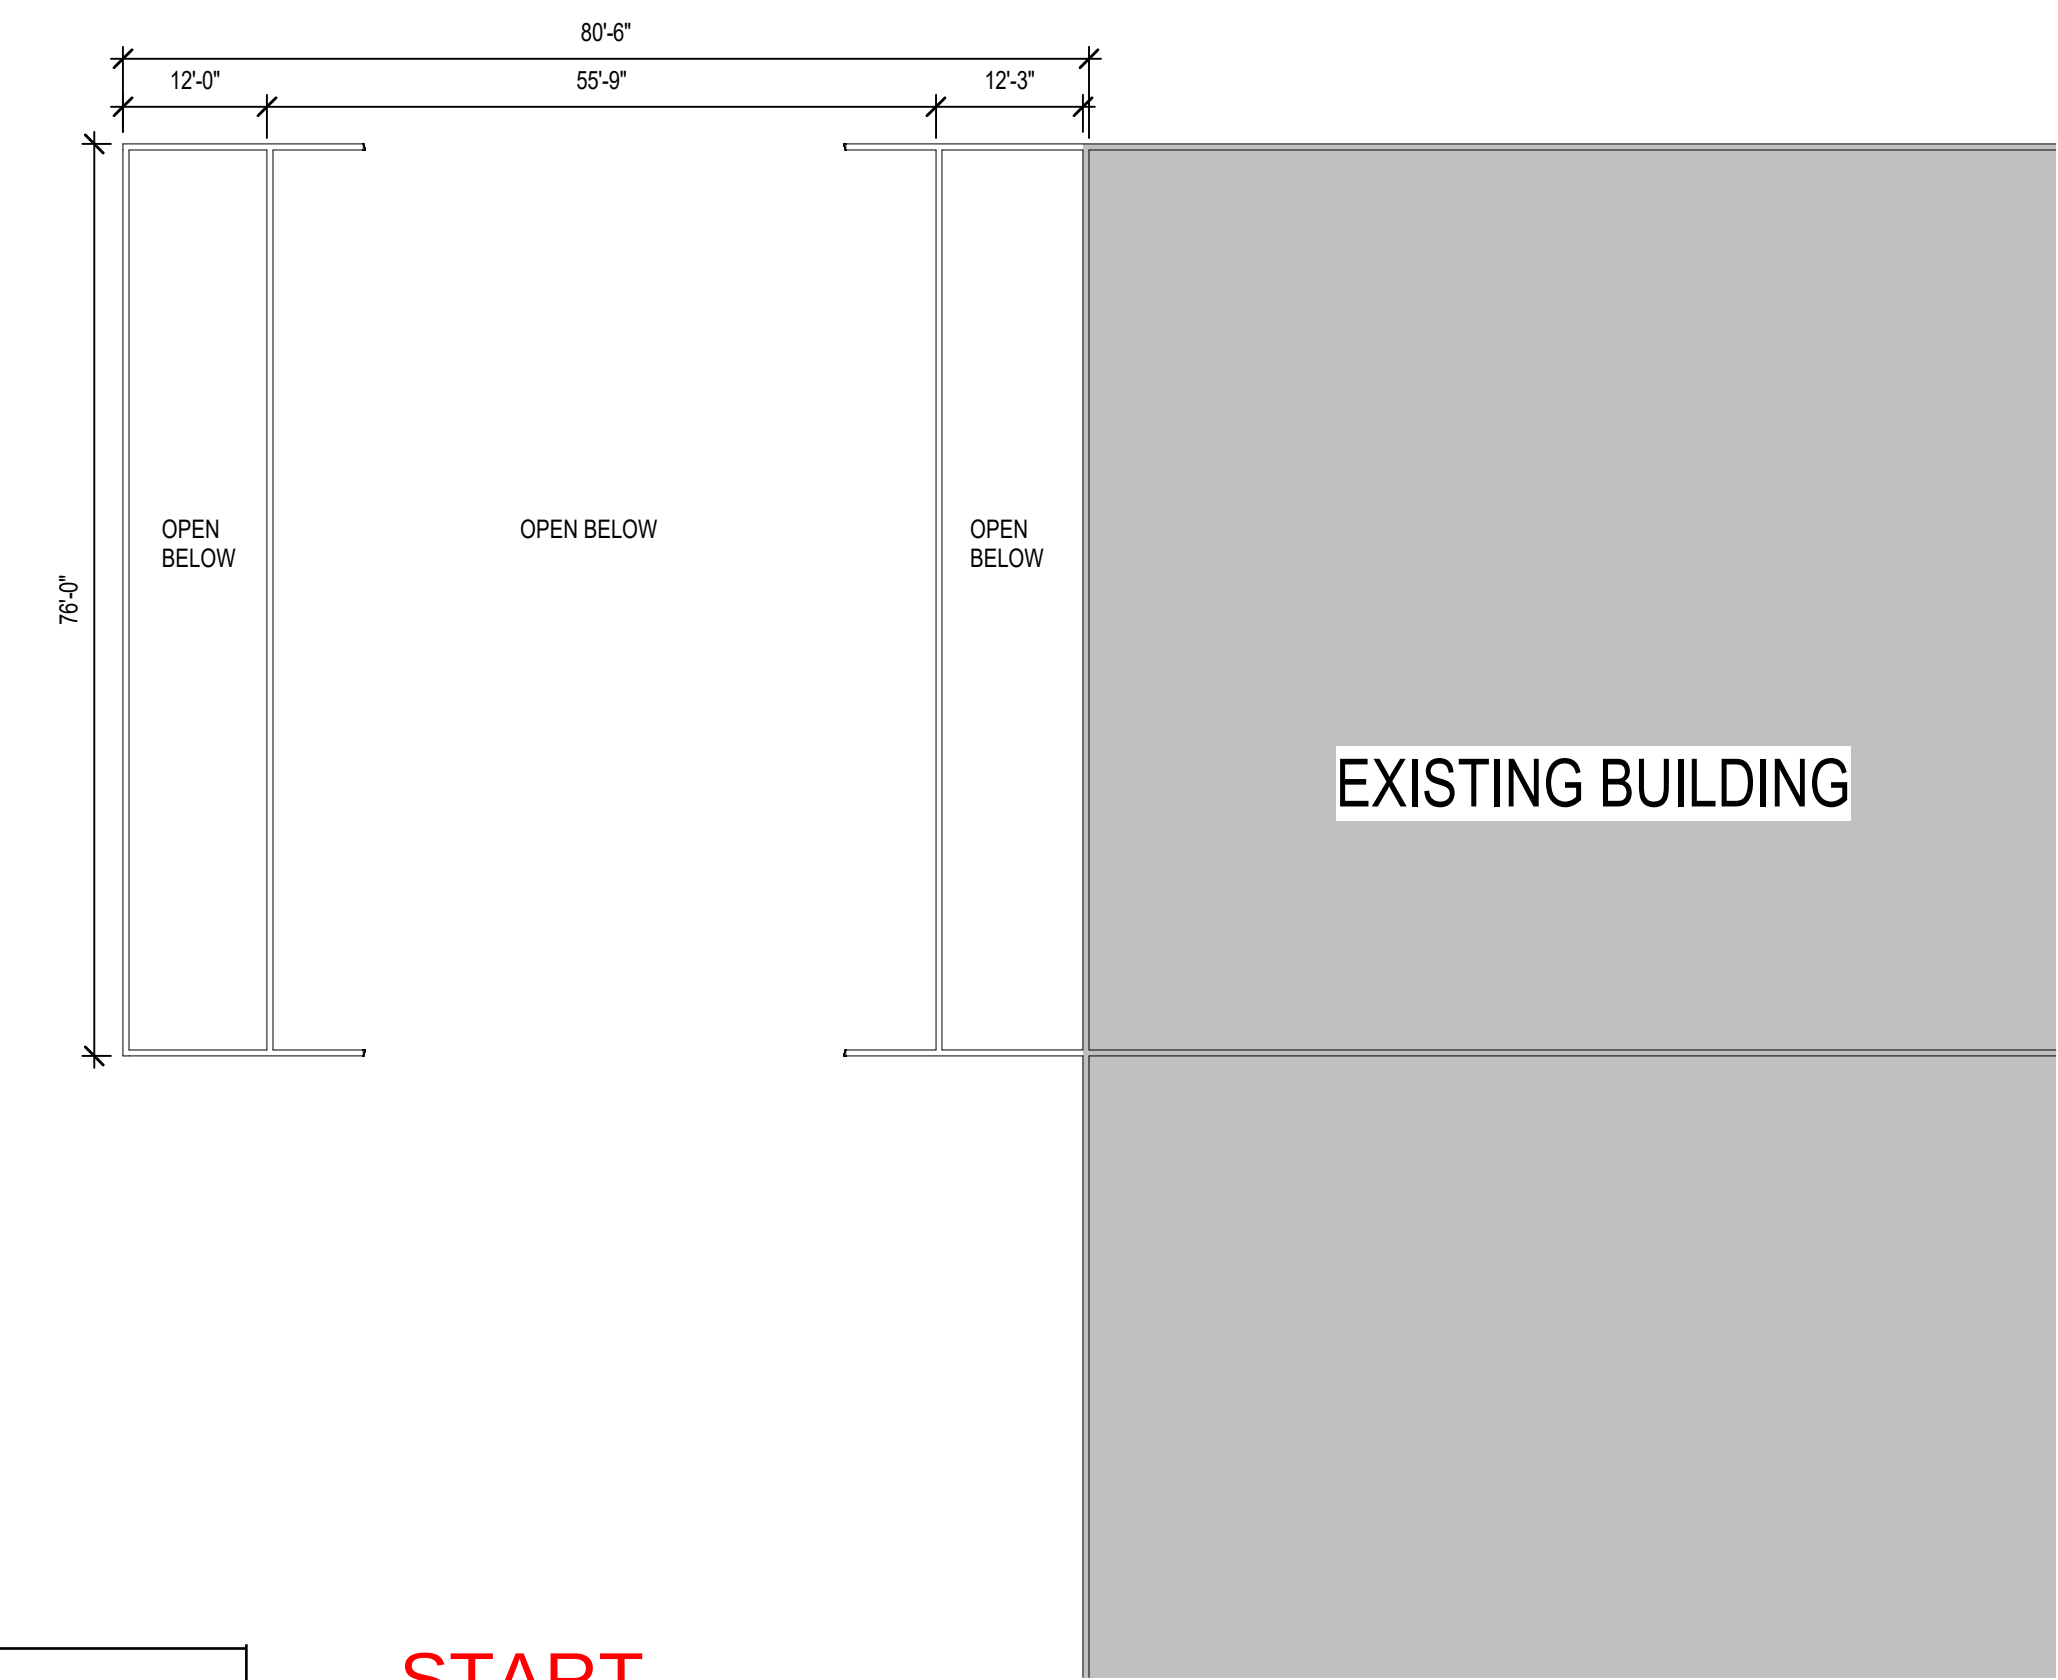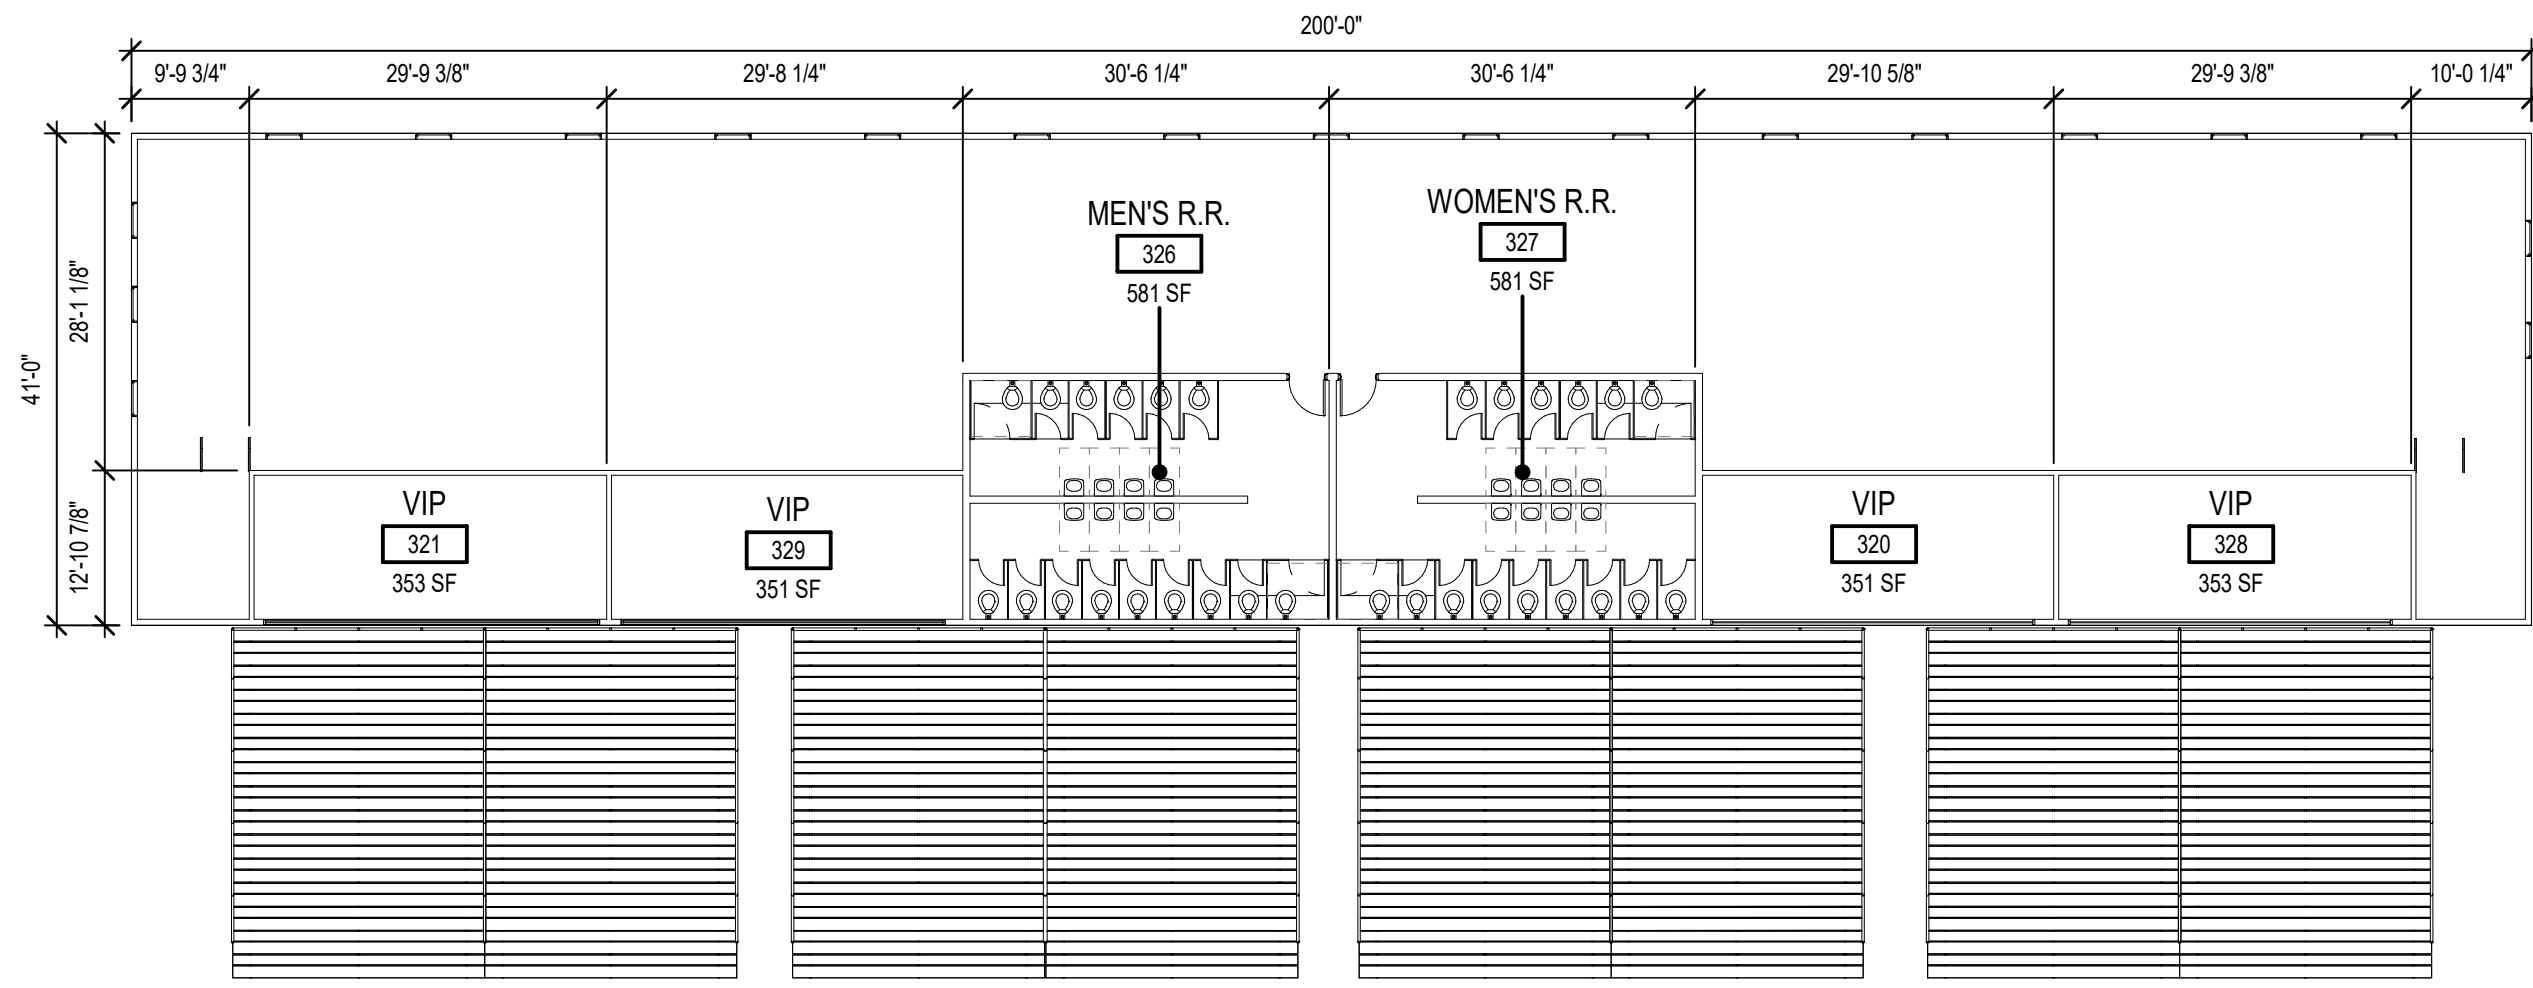
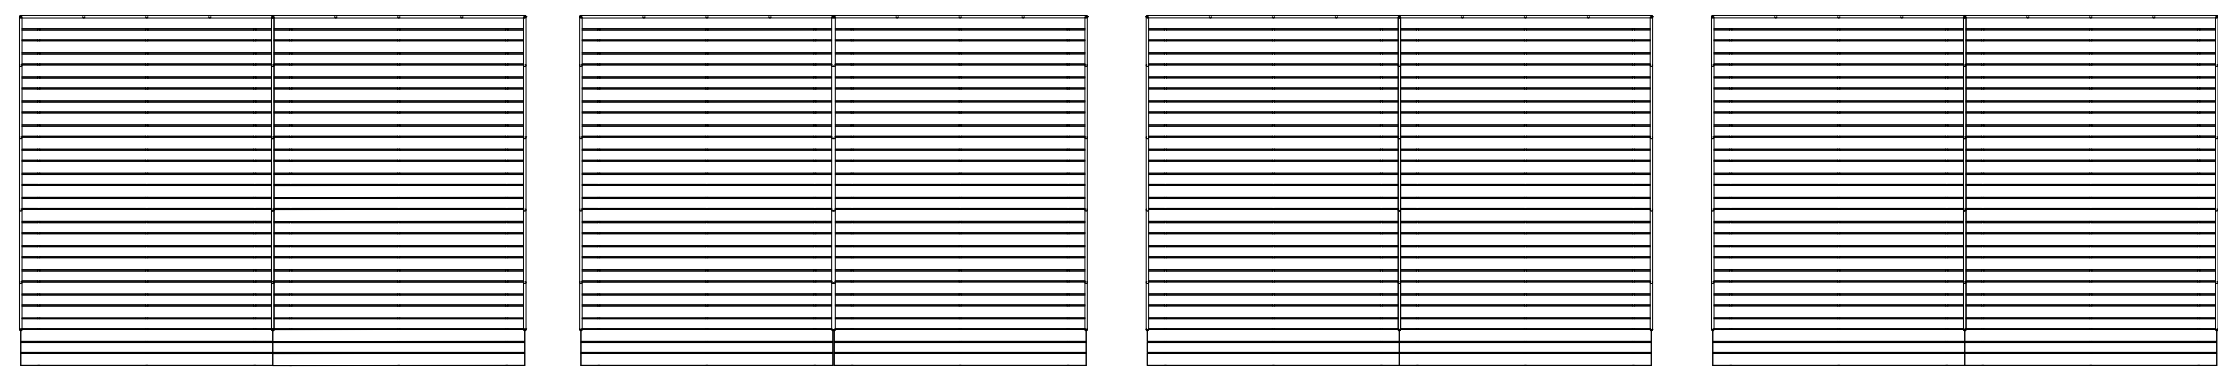


DRAG STRIP


START
LINE

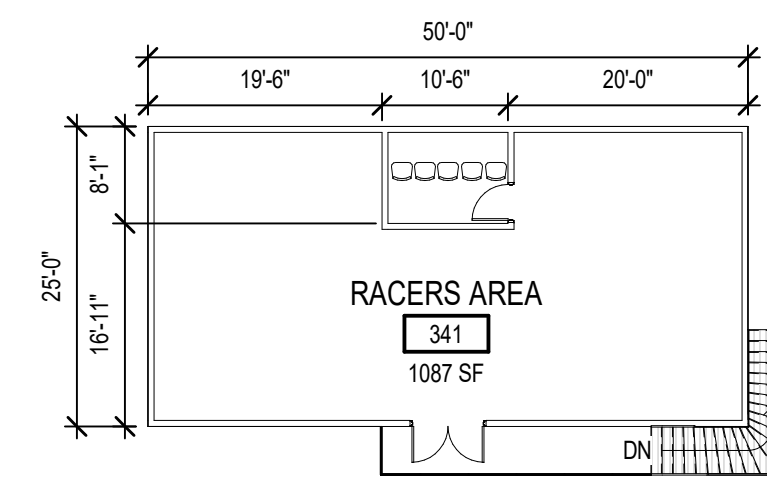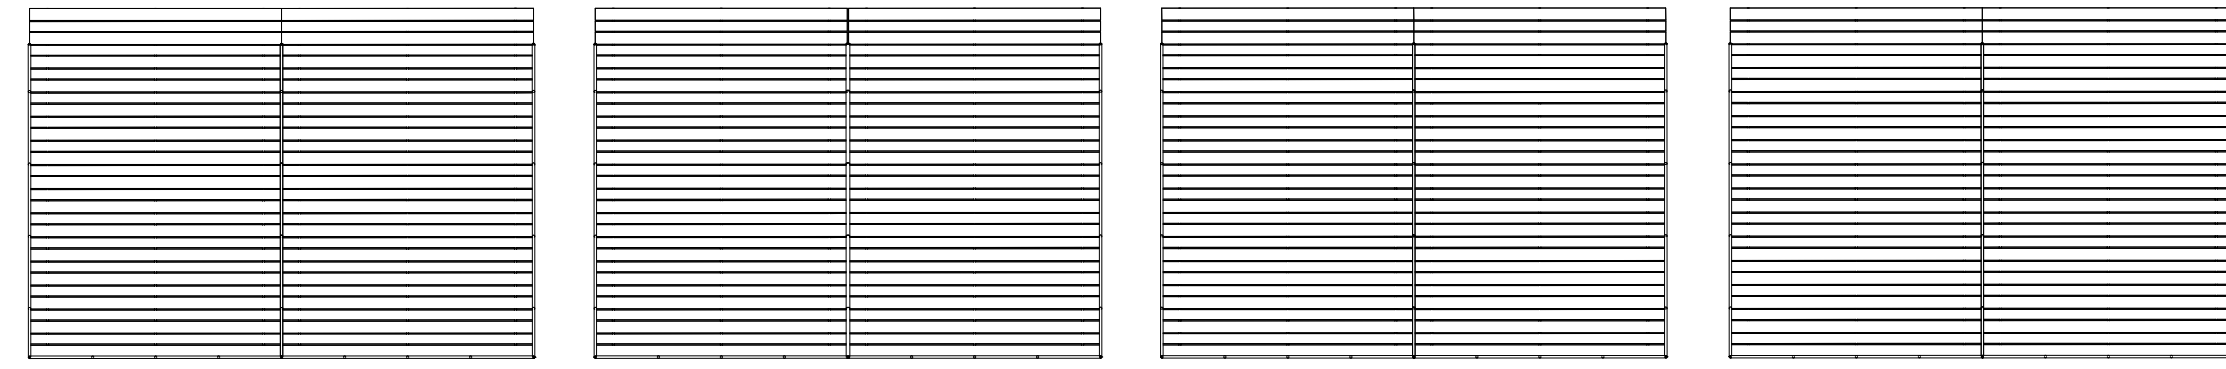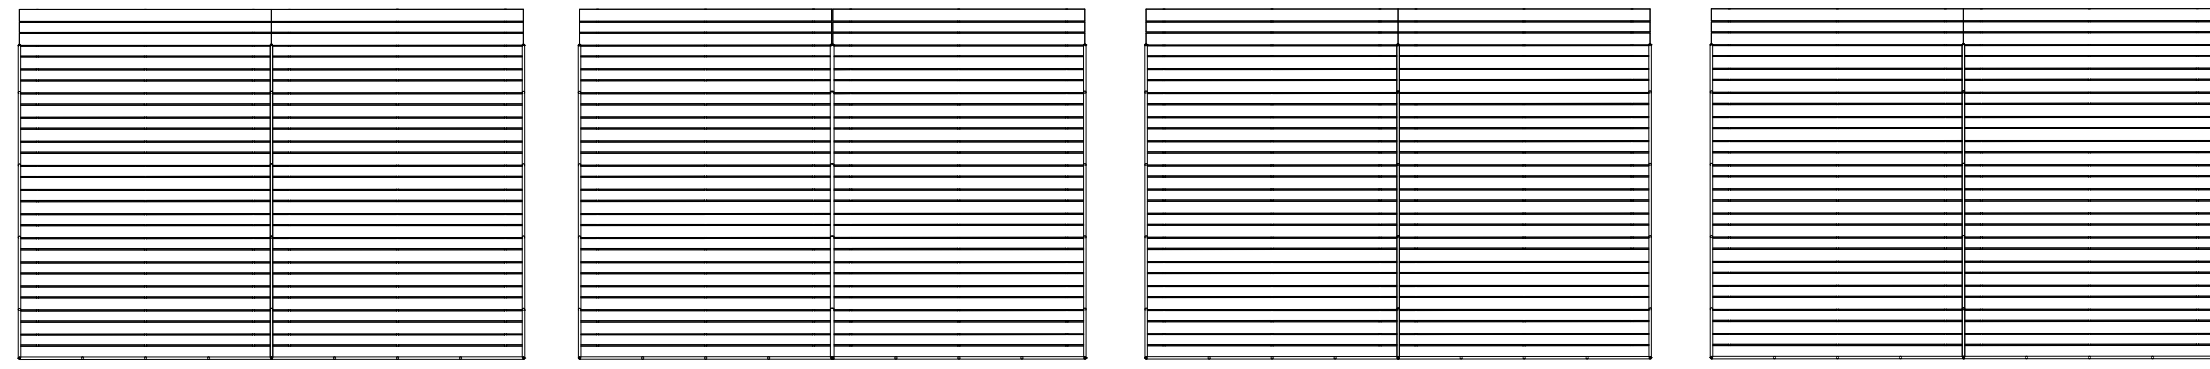

A SECOND FLOOR PLAN - DRAG STRIP - PLAN_C
1/16" = 1'-0"

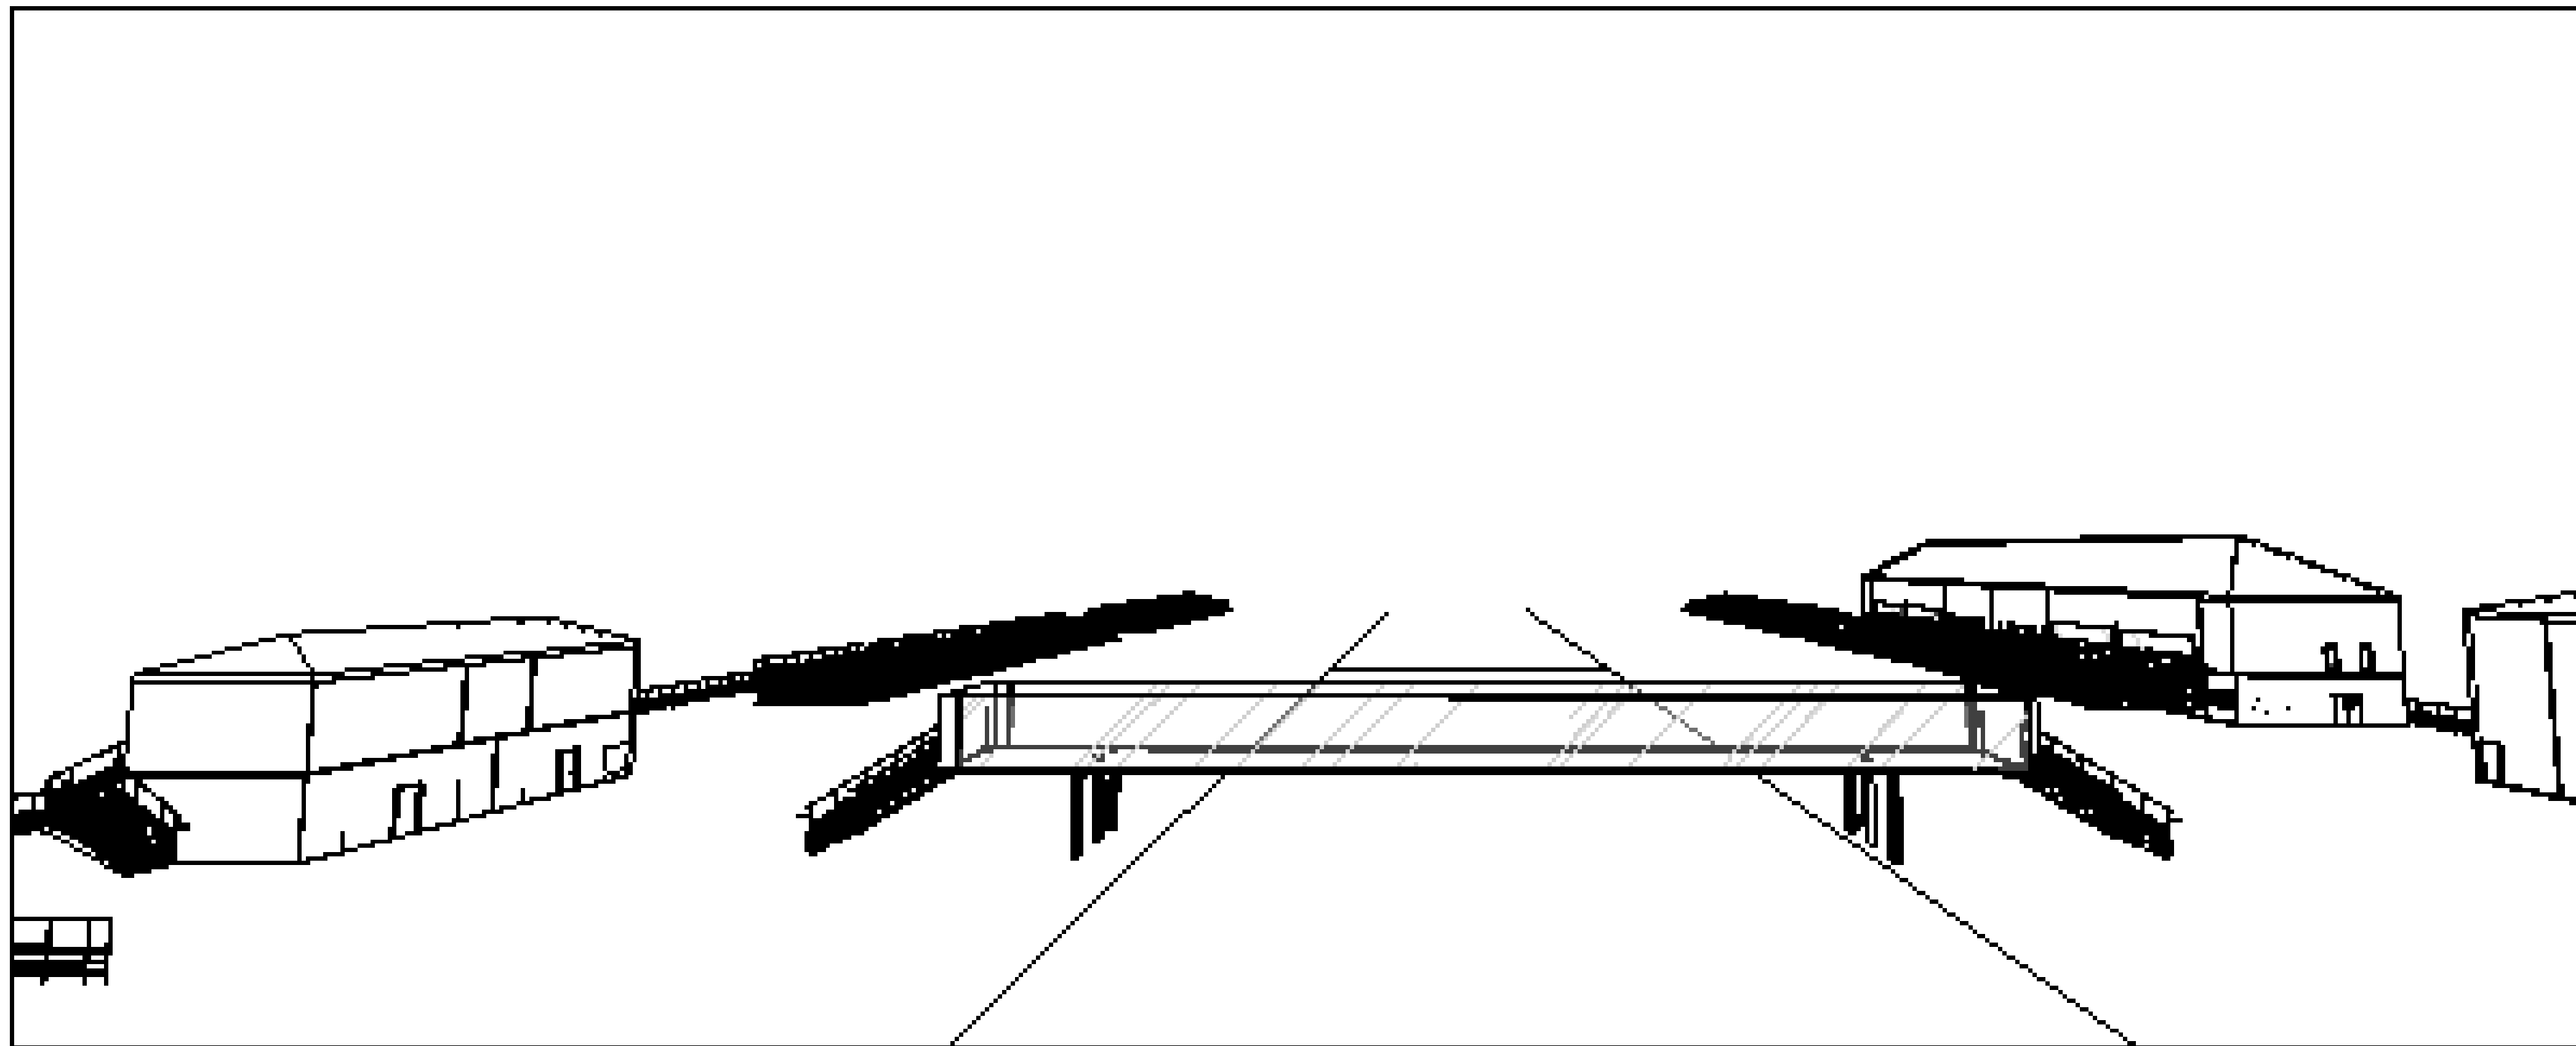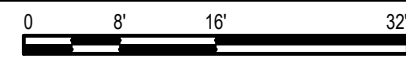


KEYPLAN

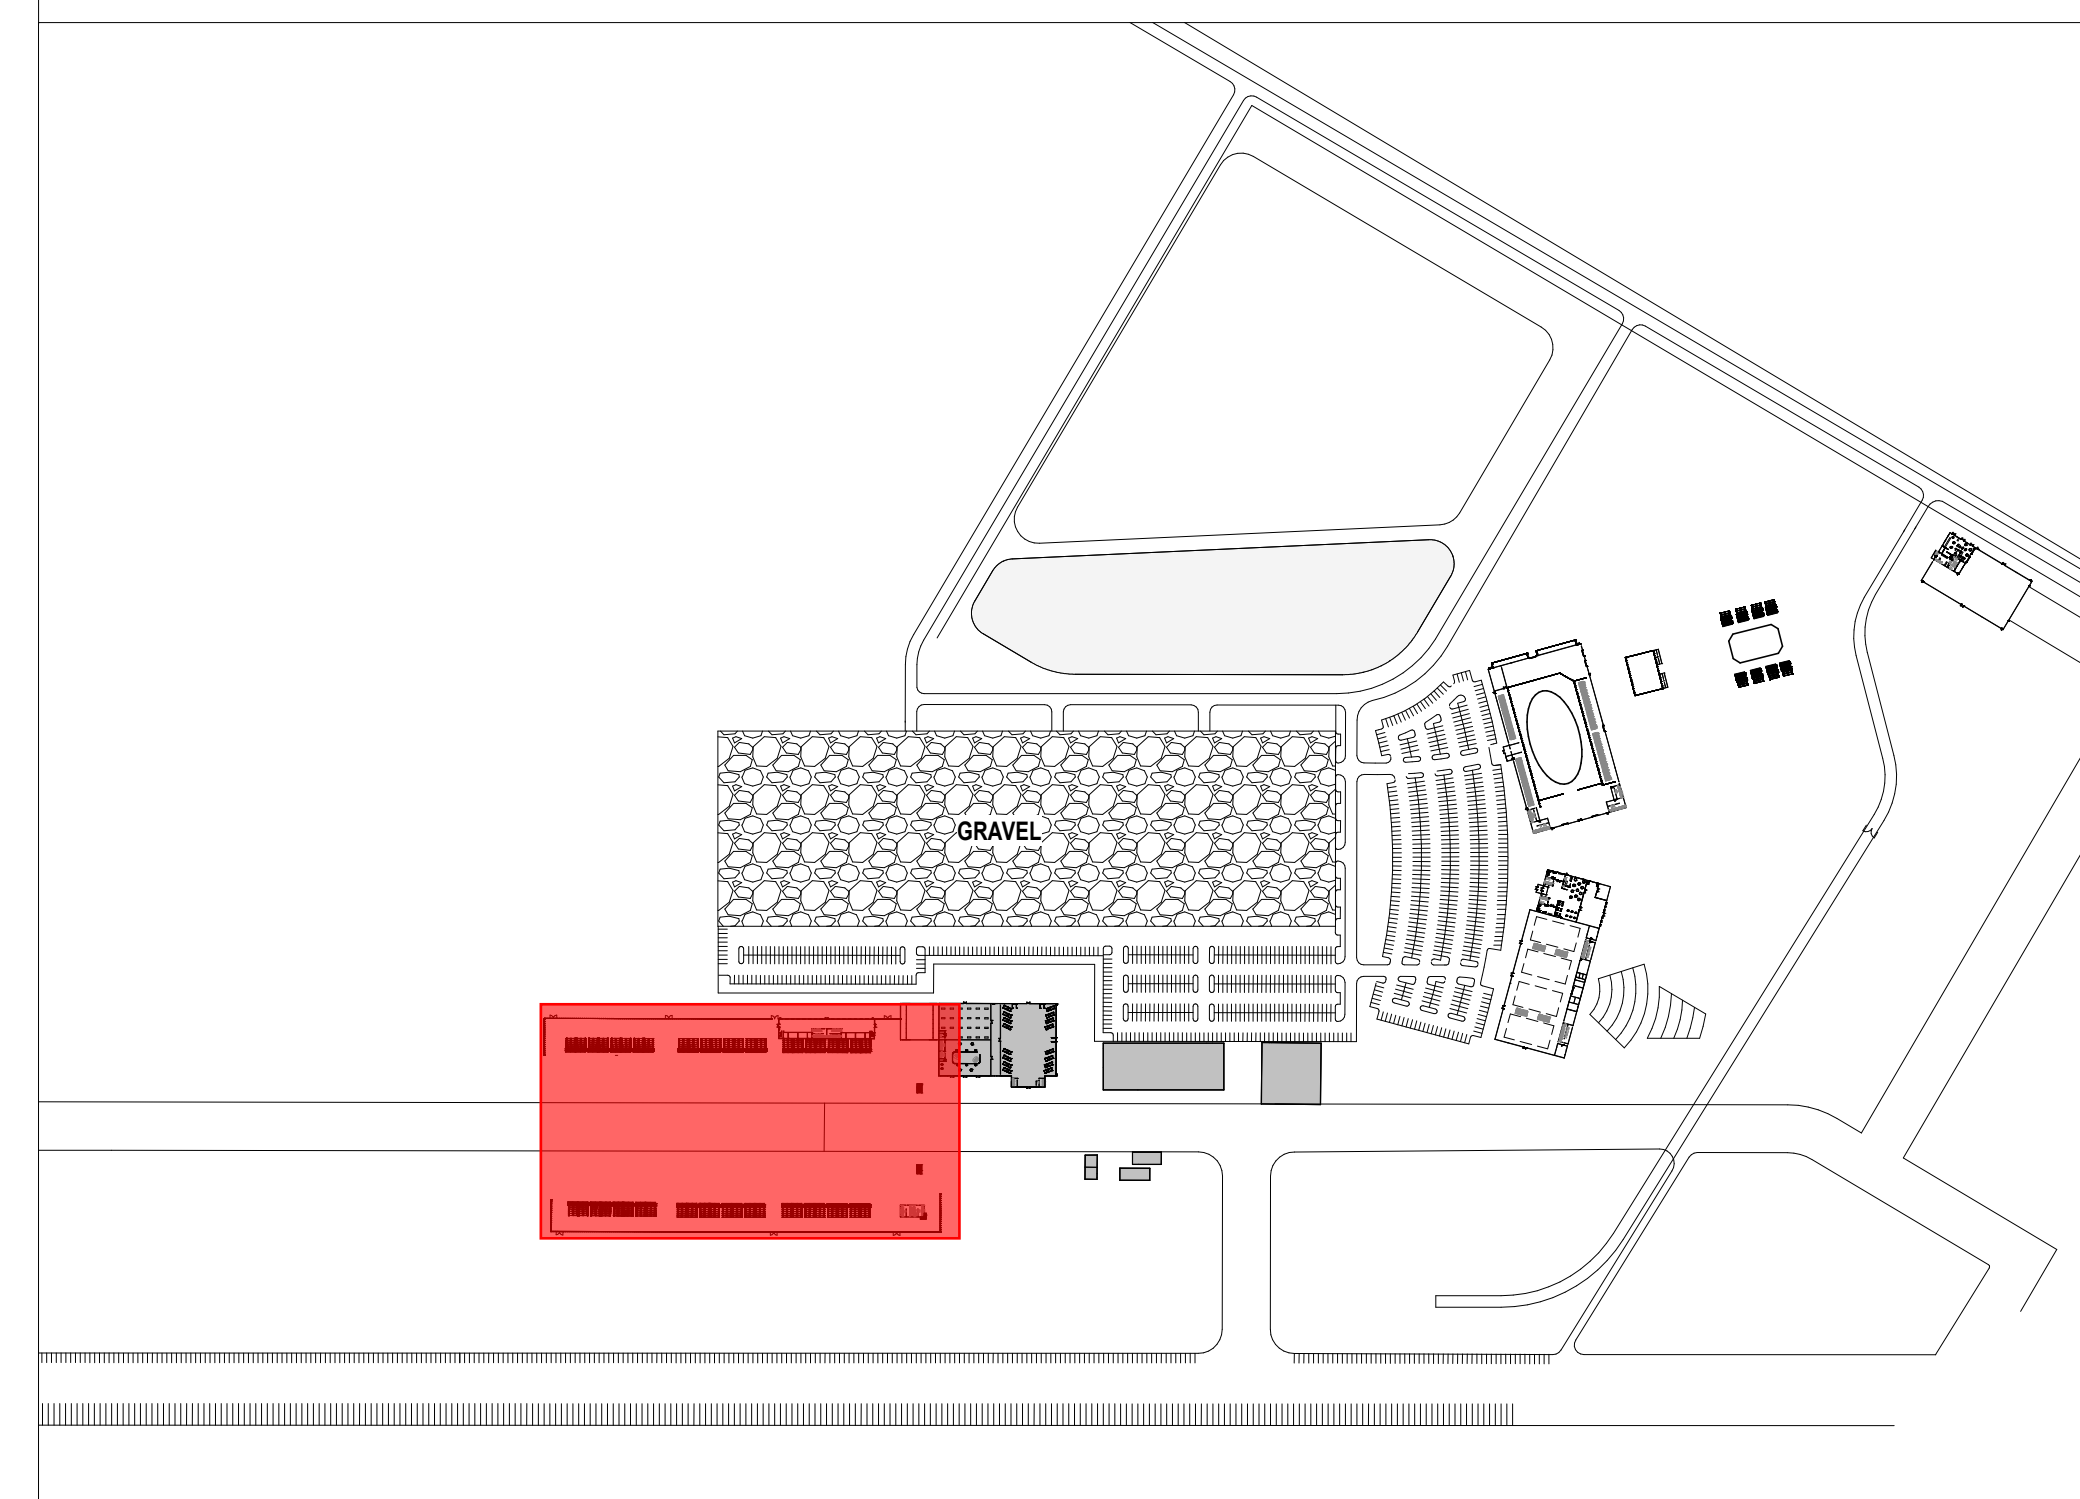


GLMVArchitecture GREAT BEND, KS - DRAG STRIP BUILDING - PLAN_C


FILE PATH: C:\Users\sheena.colcher\Documents\SRCA DRAGSTRIP CONCEPT - PLAN_C_sheena.colcher.rvt
PLOT DATE: 2/29/2024 10:20:50 AM



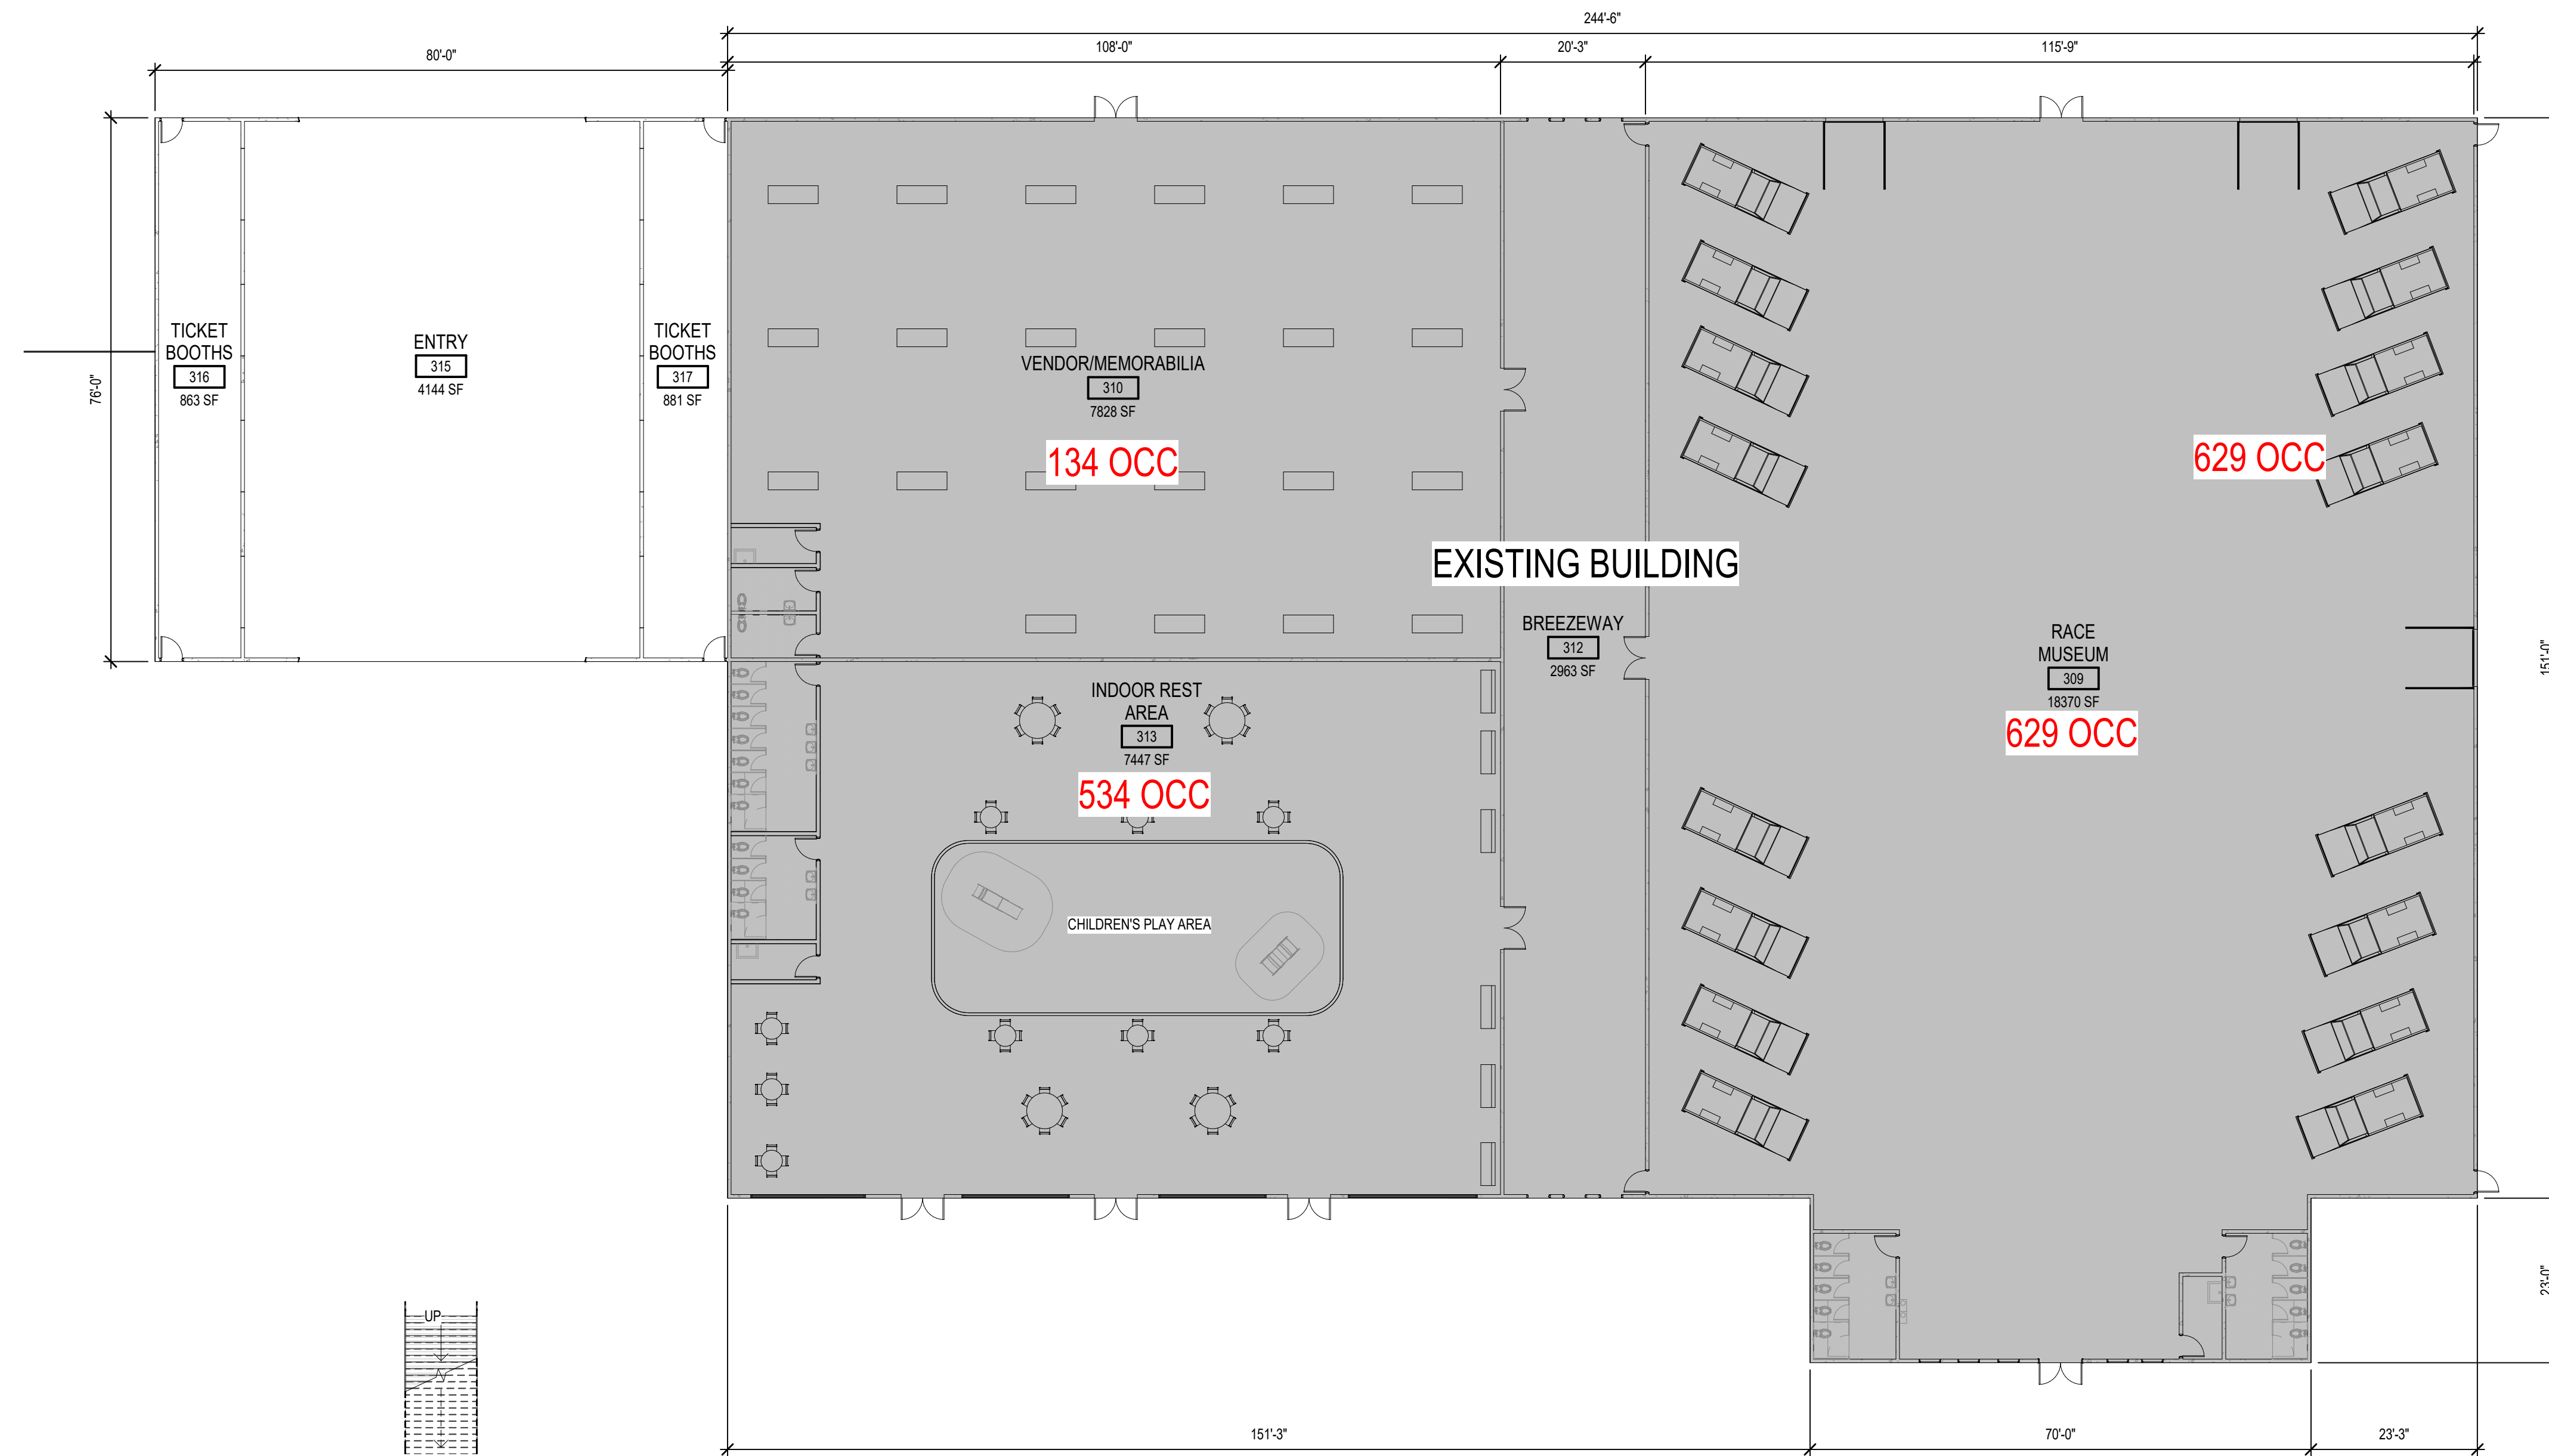


A DRAG STRIP BUILDING (NORTH) - PLAN_C
1/16" = 1'-0"
PLAN NORTH

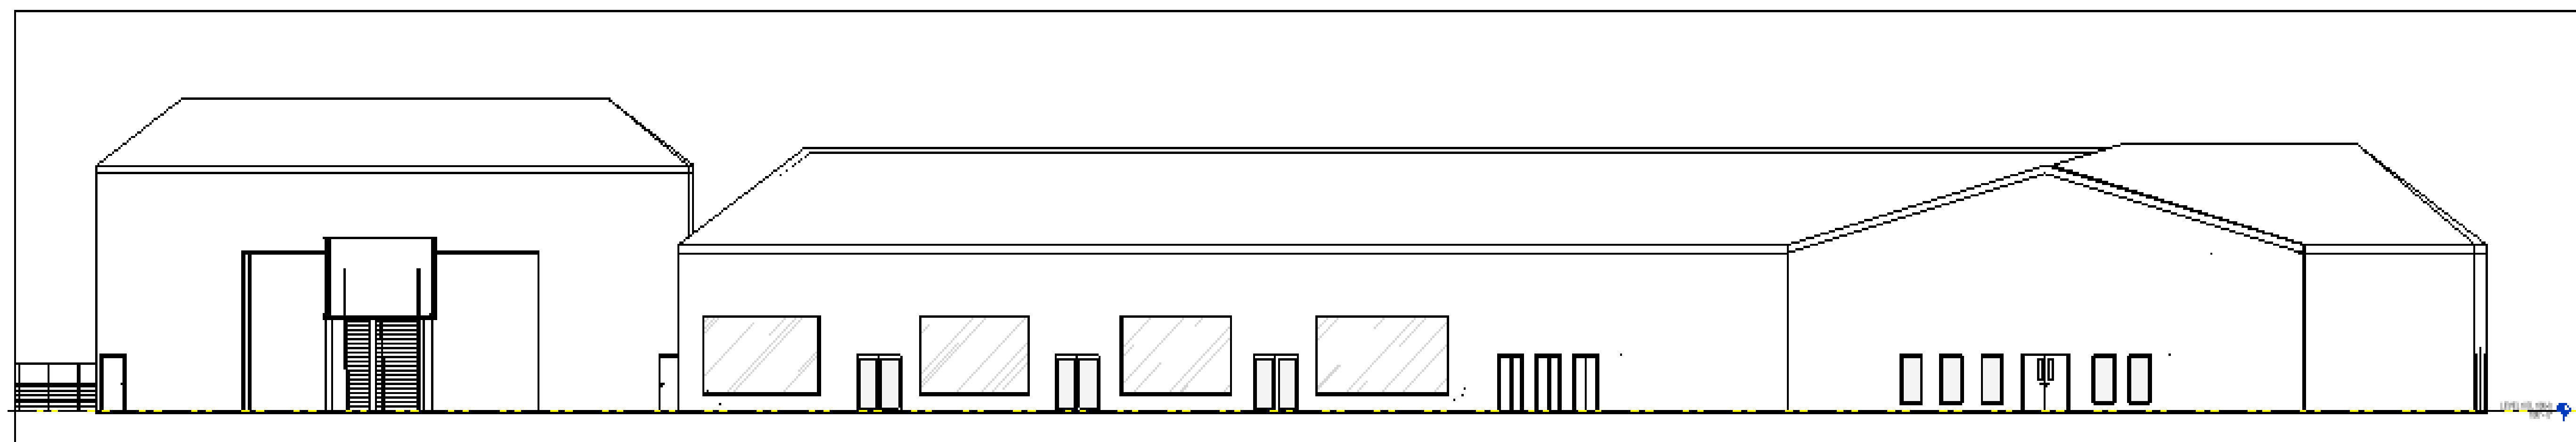

KEYPLAN

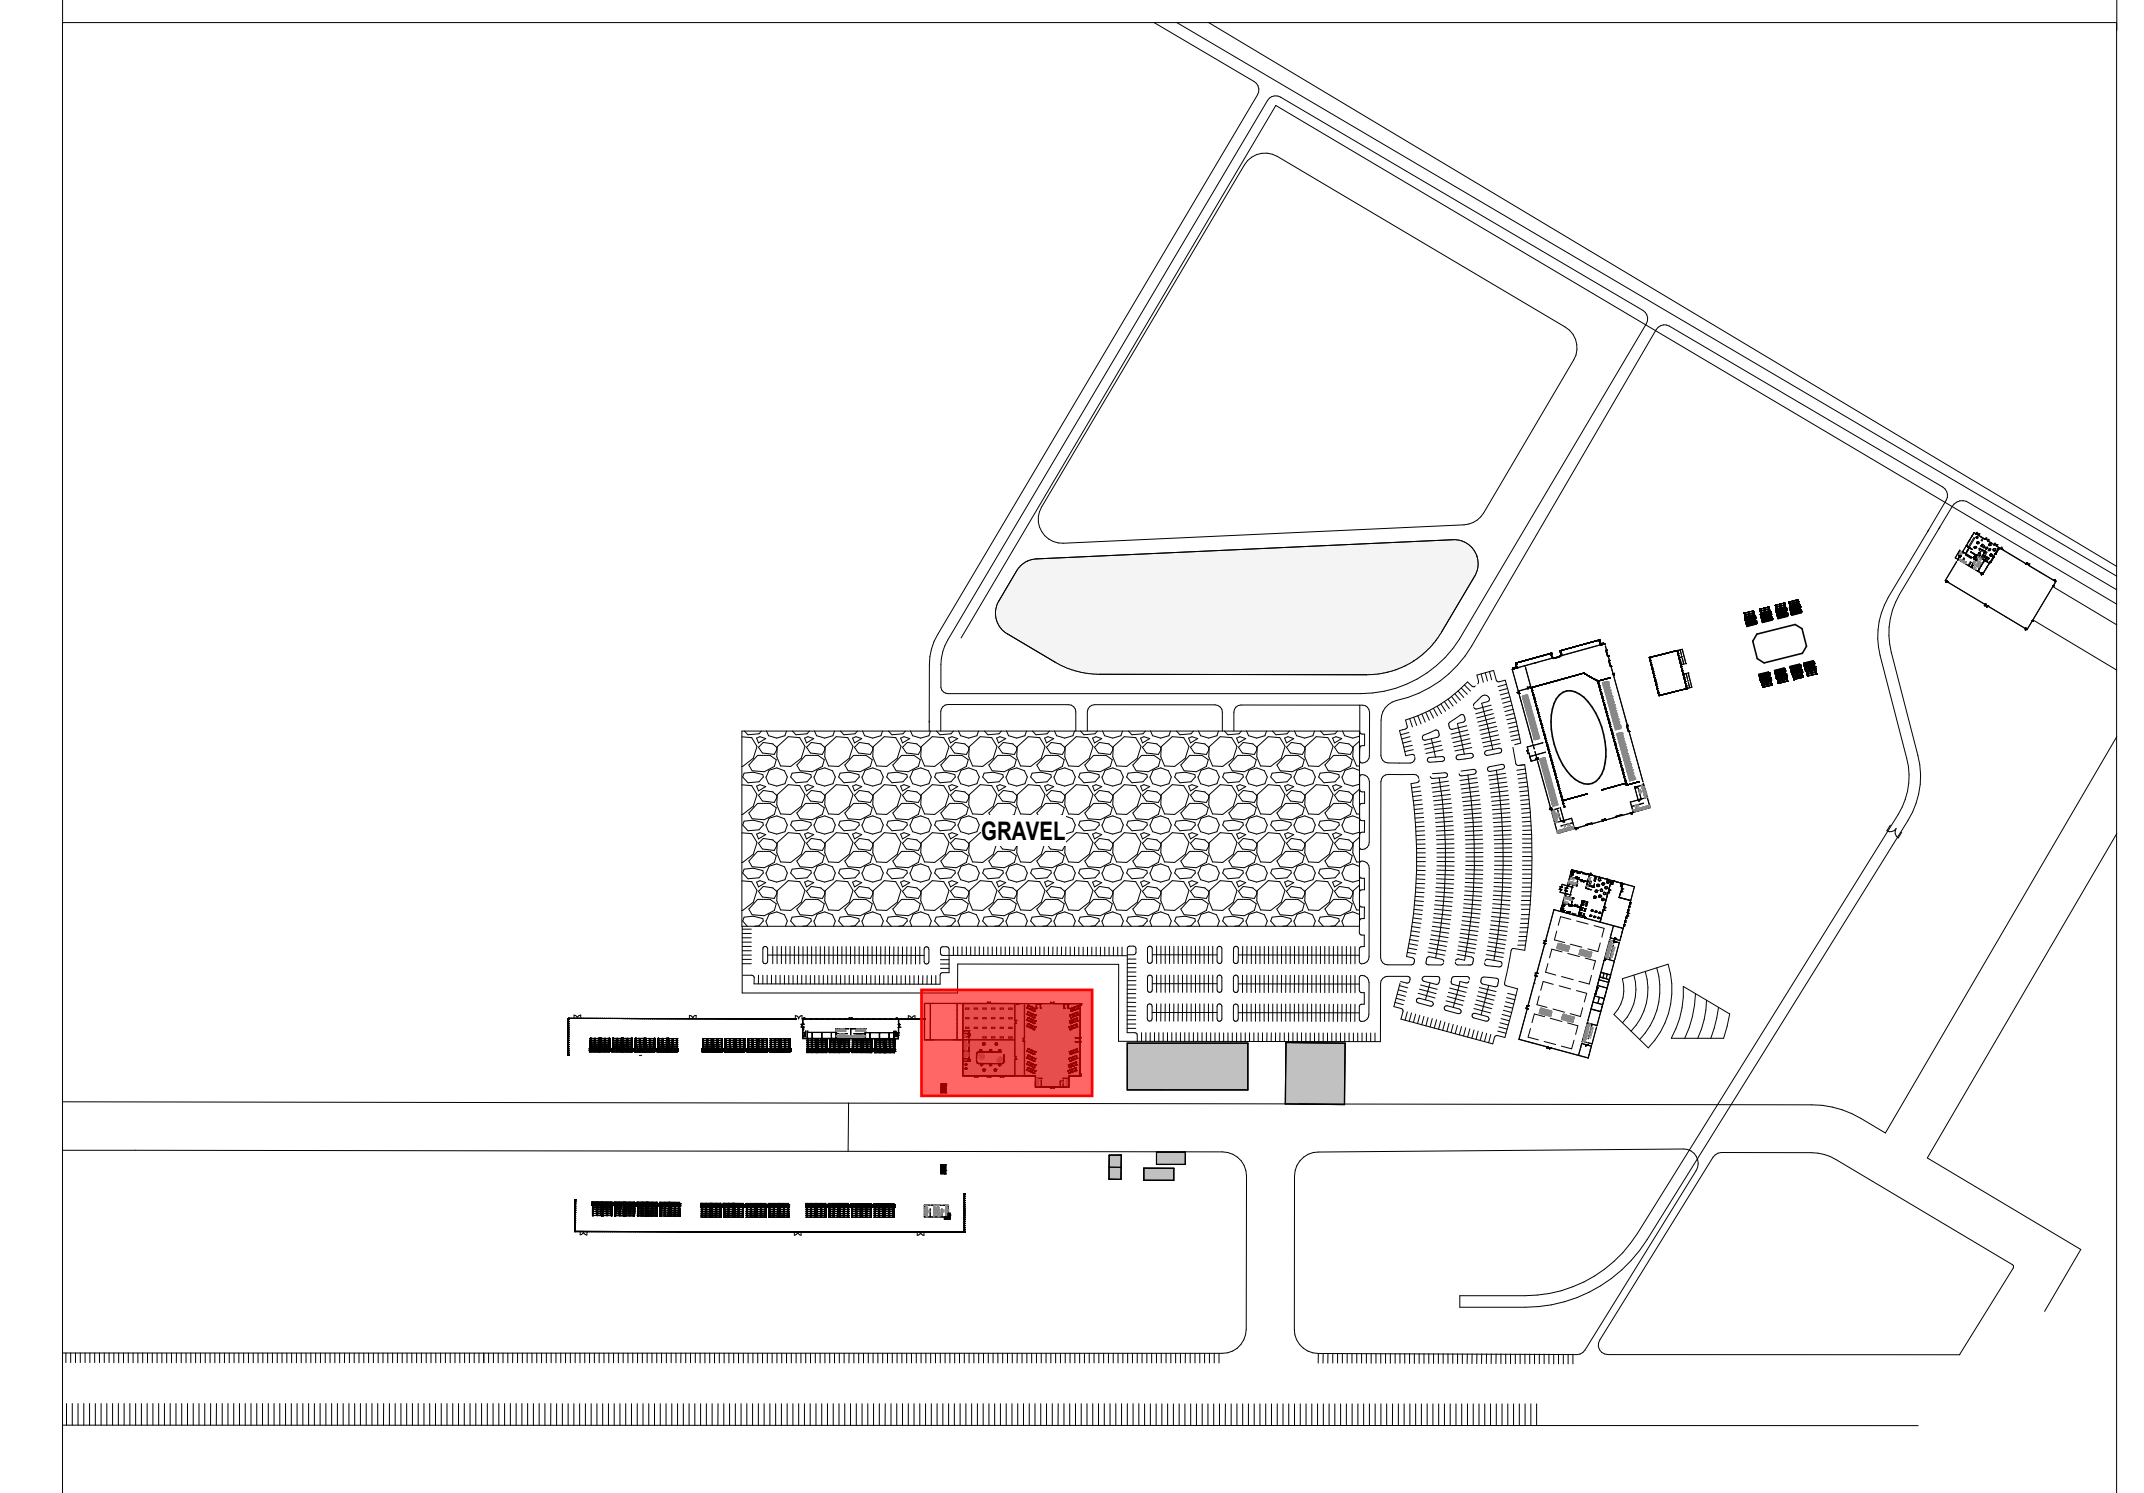

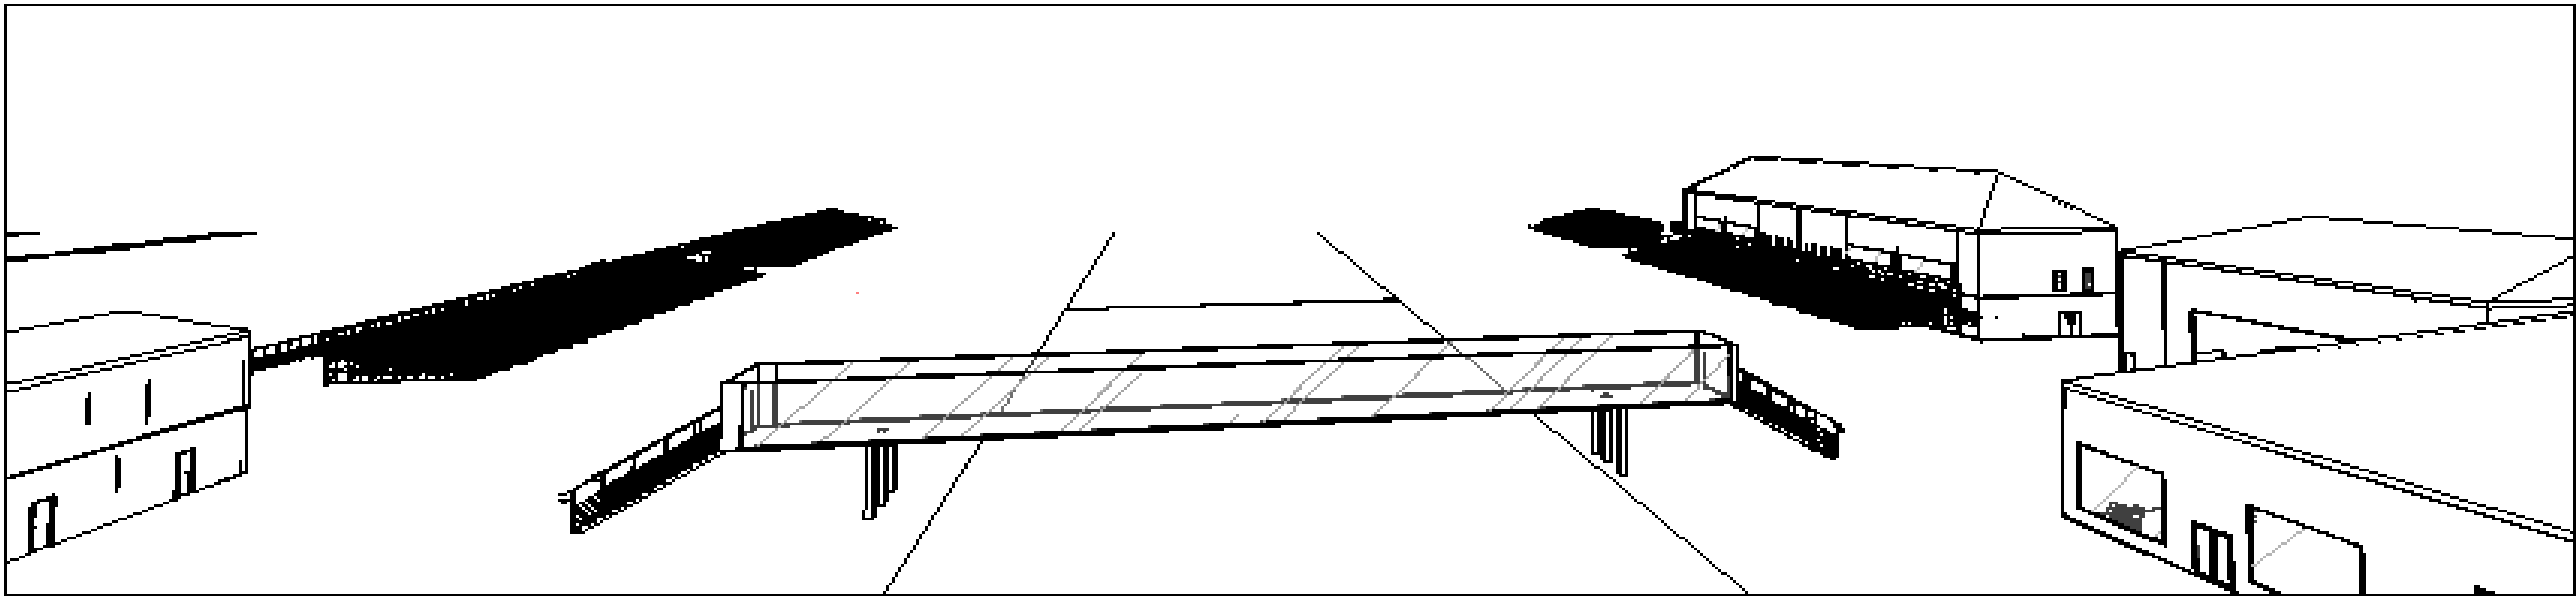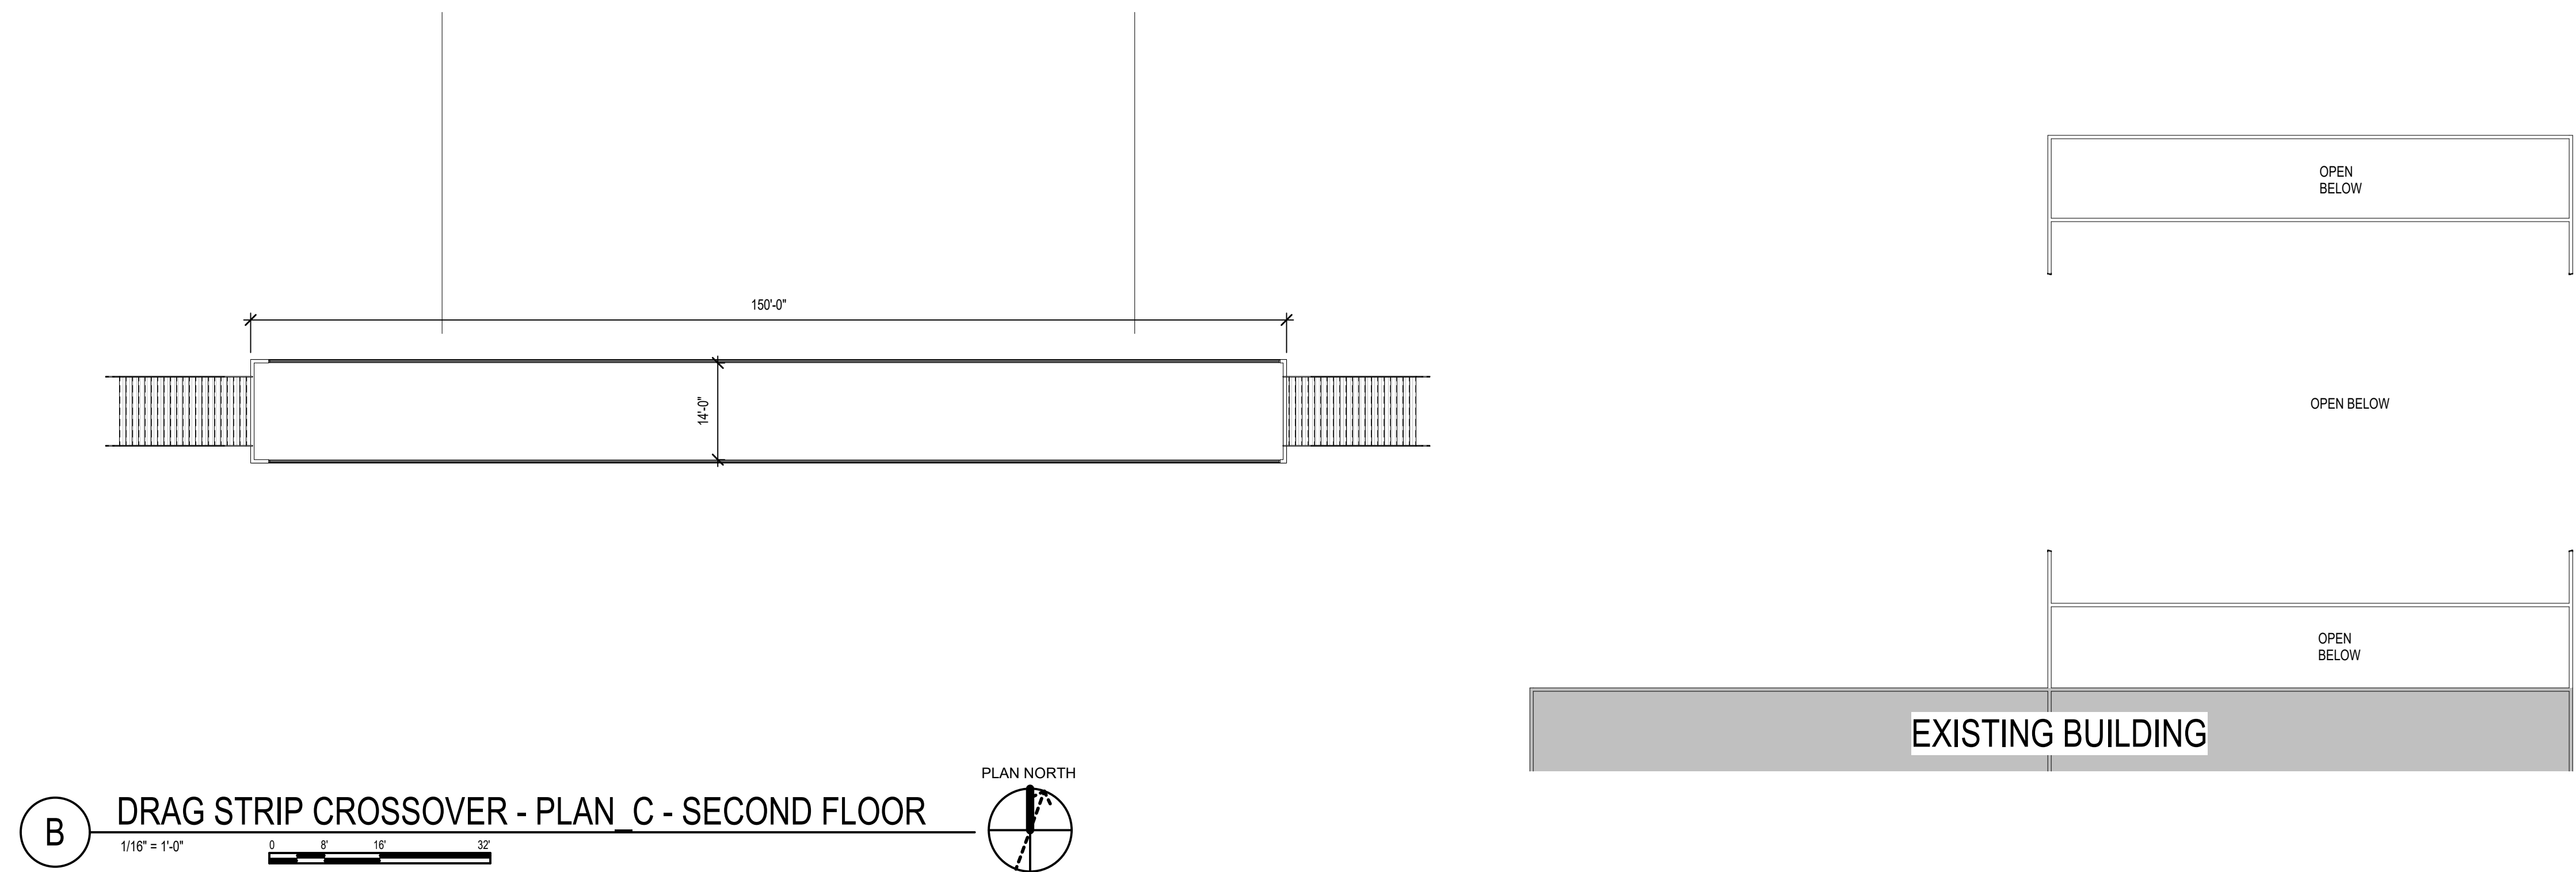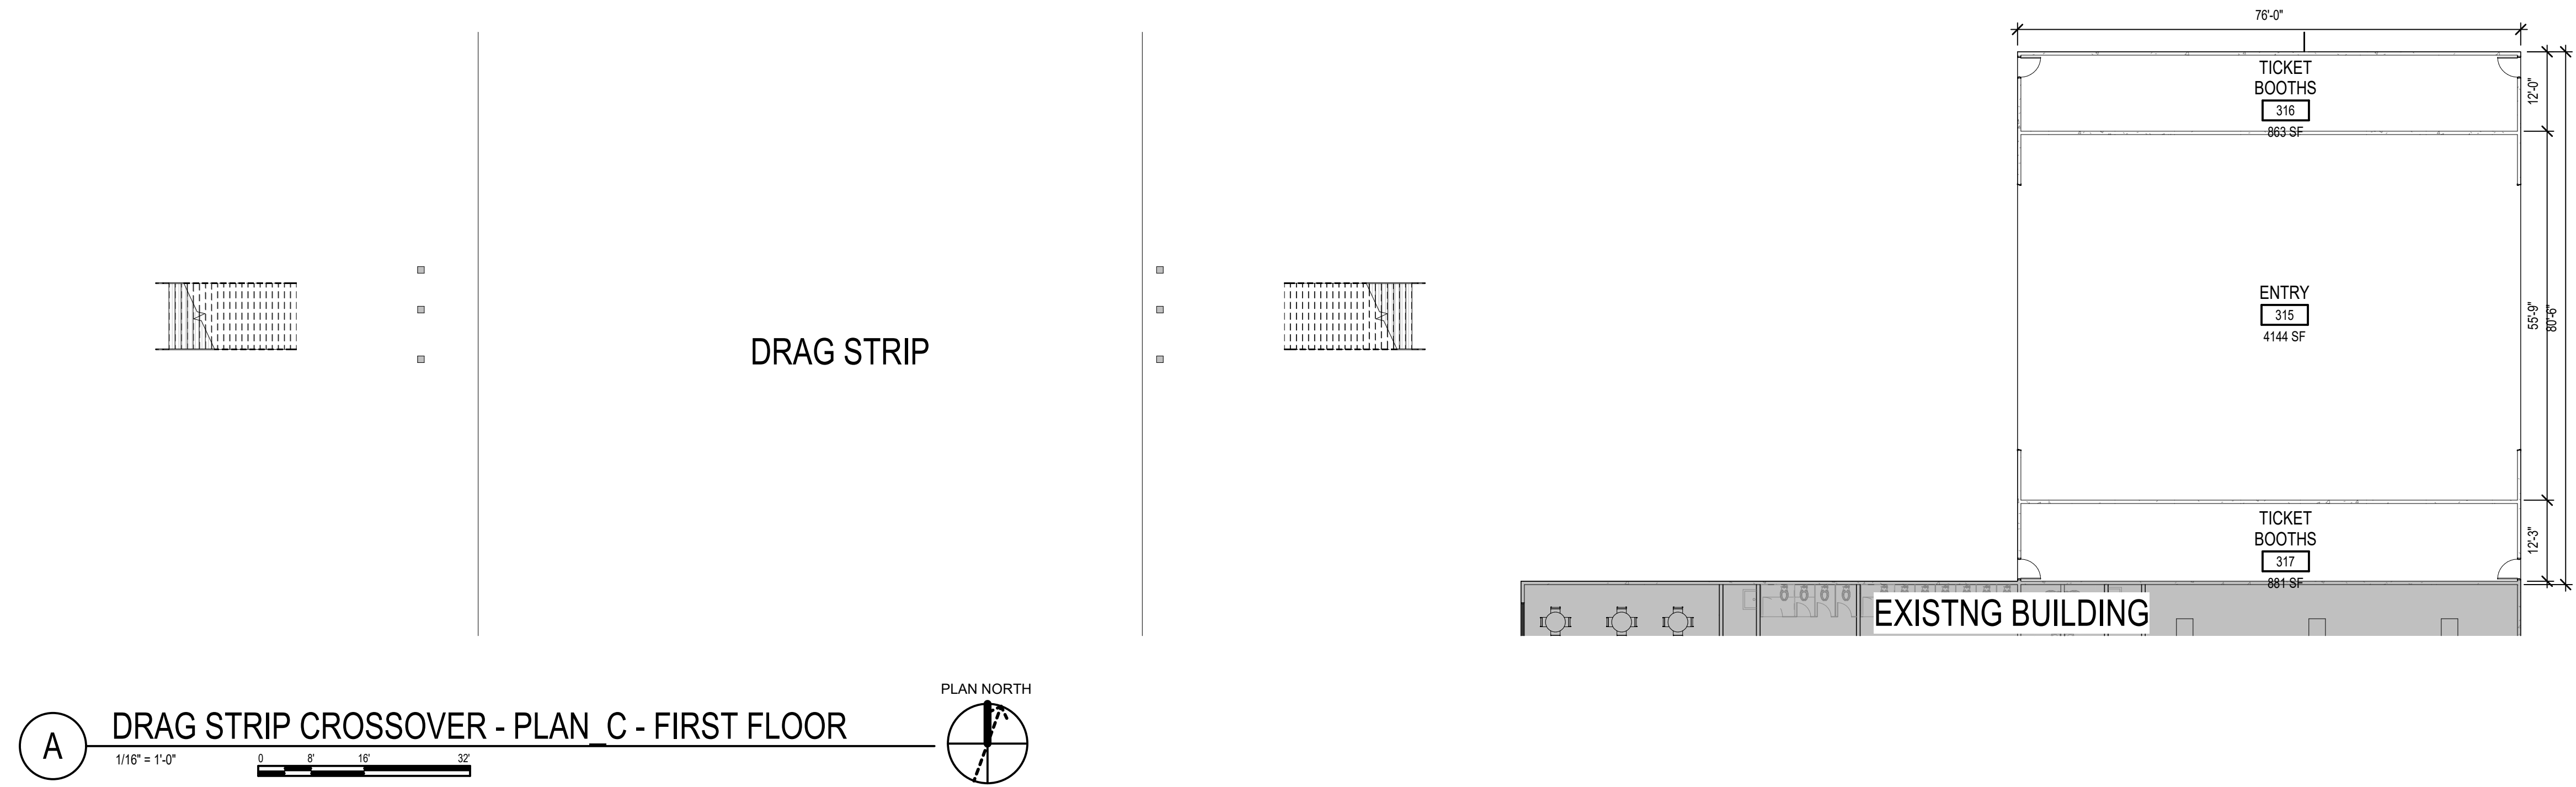

KEYPLAN

